


MAP 8 - PROPOSED EAST ELEVATION

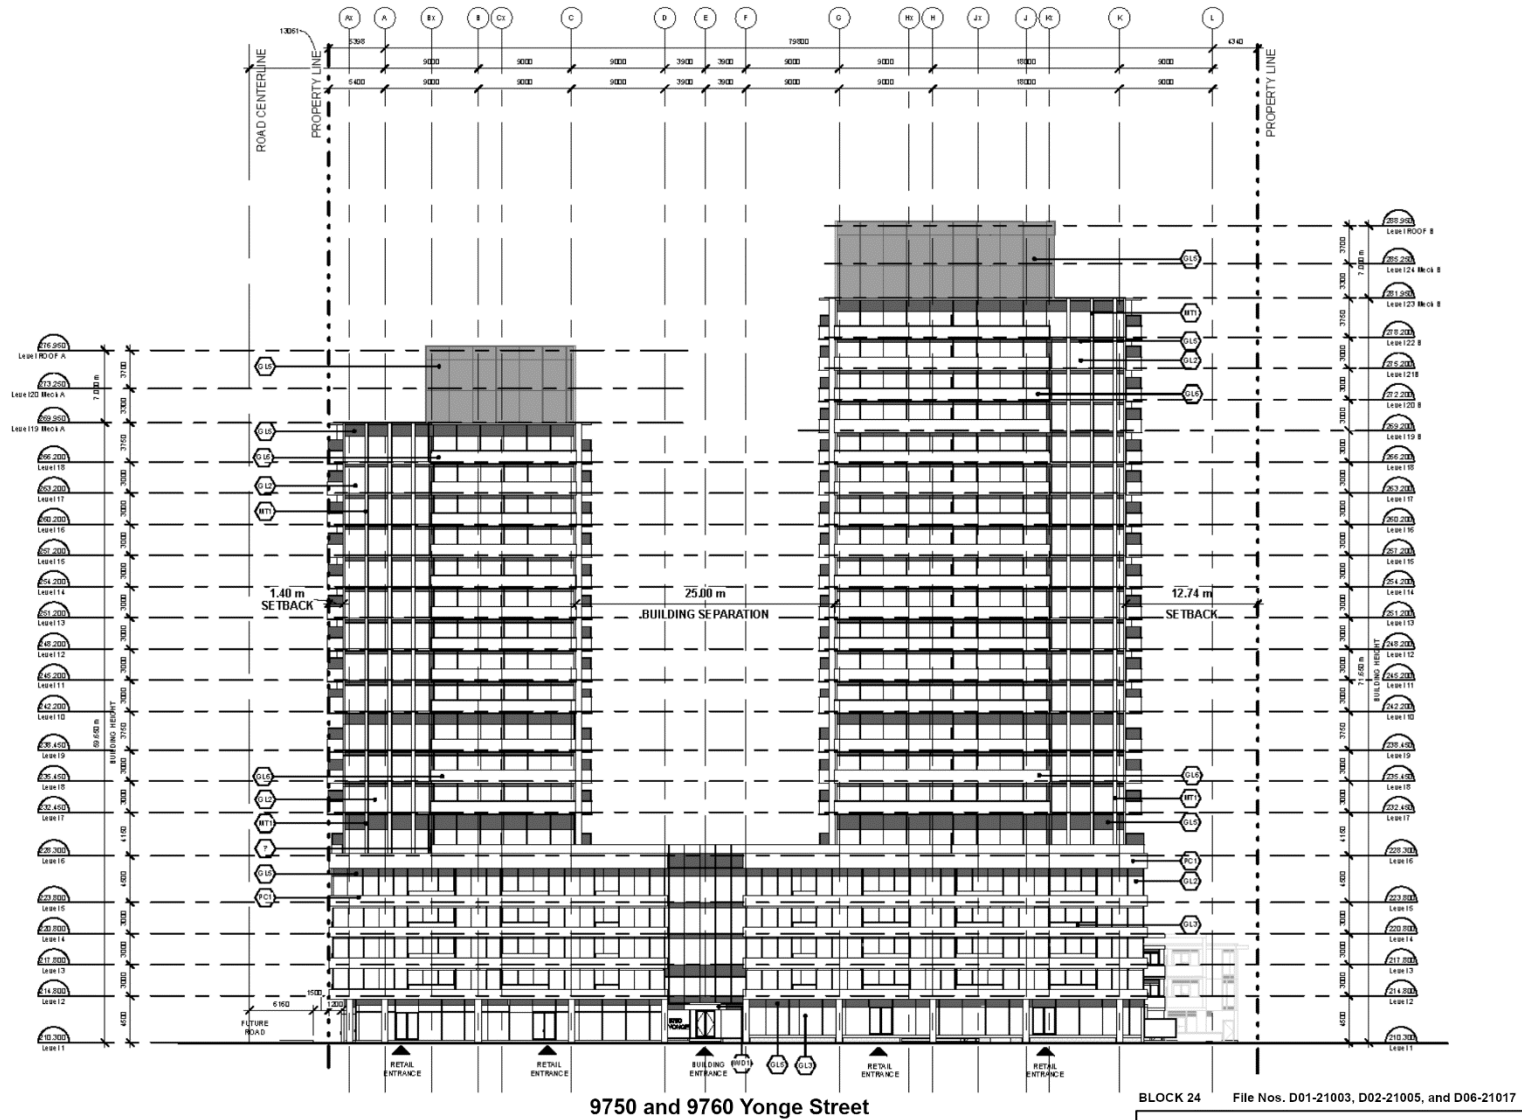

SD/VC SRPI.21.069

CITY OF RICHMOND HILL
PLANNING AND INFRASTRUCTURE
DEPARTMENT