


MAP 7 - PROPOSED SITE PLAN

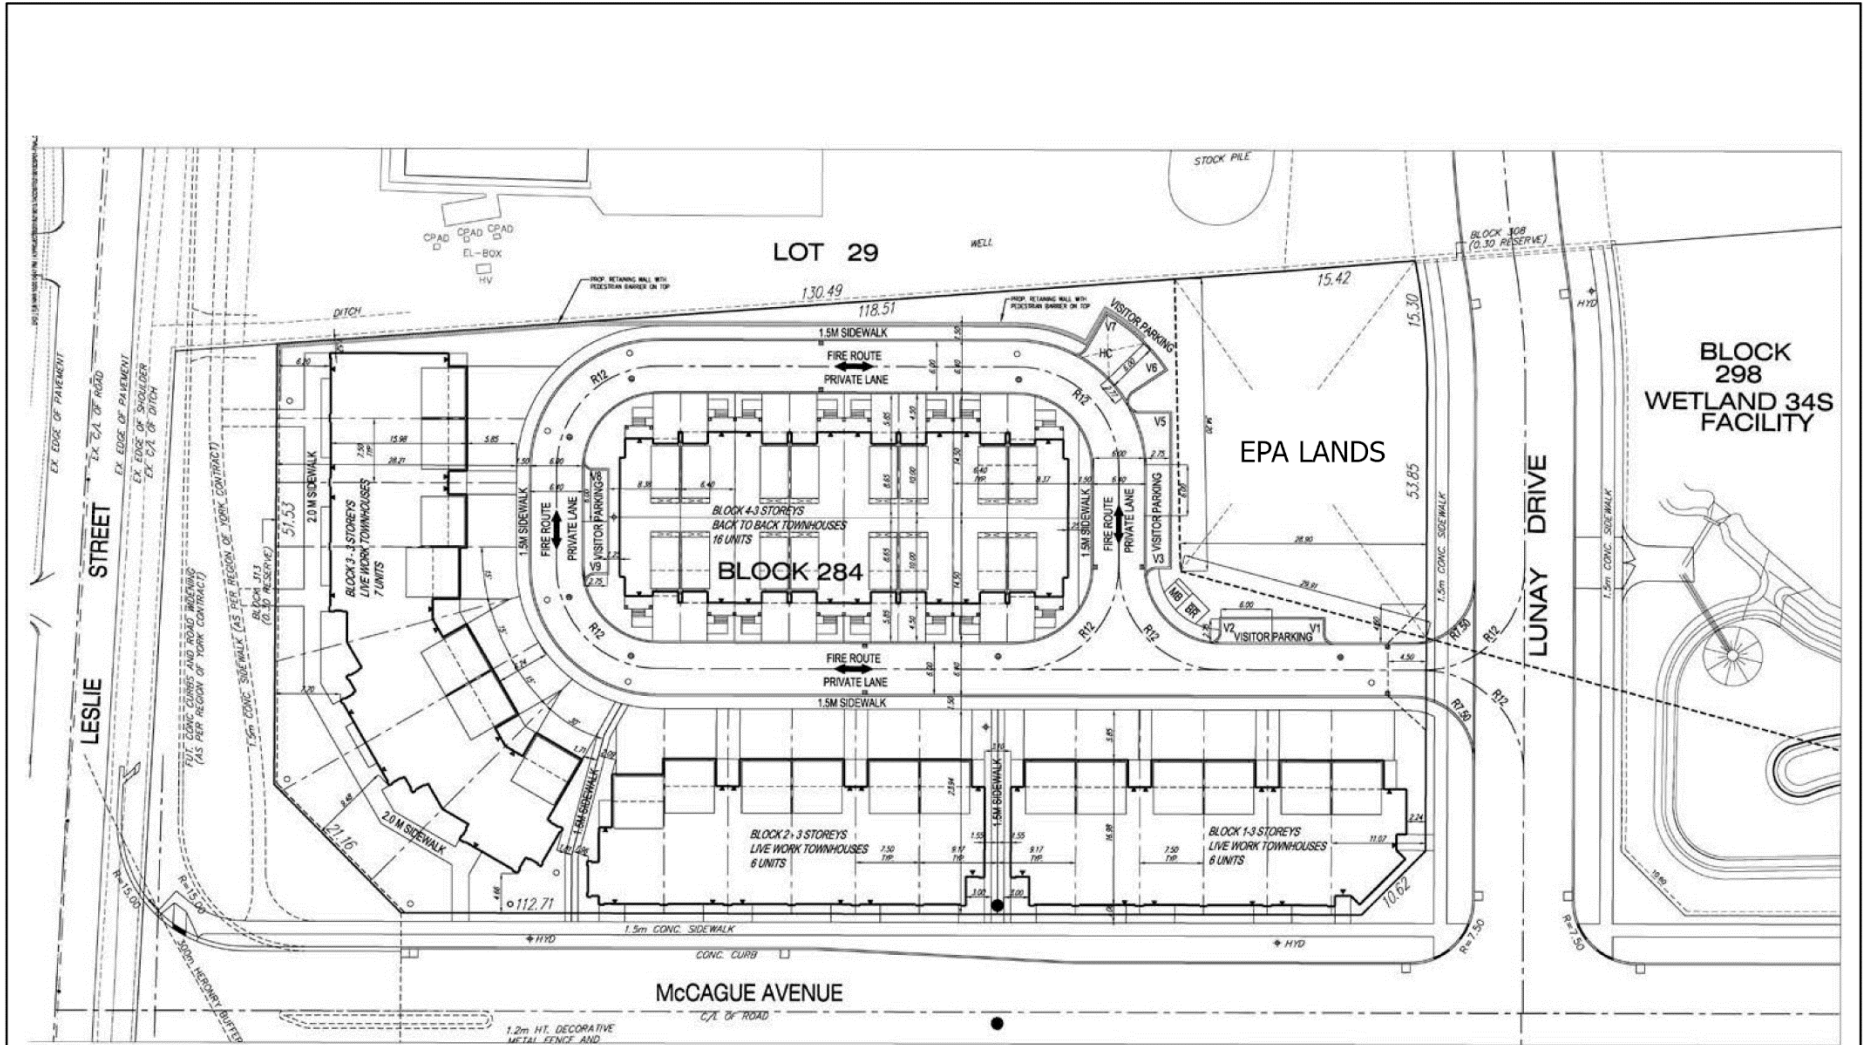

0 Bawden Drive

DC/SW SRPI.21.070

BLOCK 13 File Nos. D01-20002 D02-20007 D06-20054

CITY OF RICHMOND HILL
PLANNING AND INFRASTRUCTURE
DEPARTMENT