


MAP 9 - CONCEPT PLAN

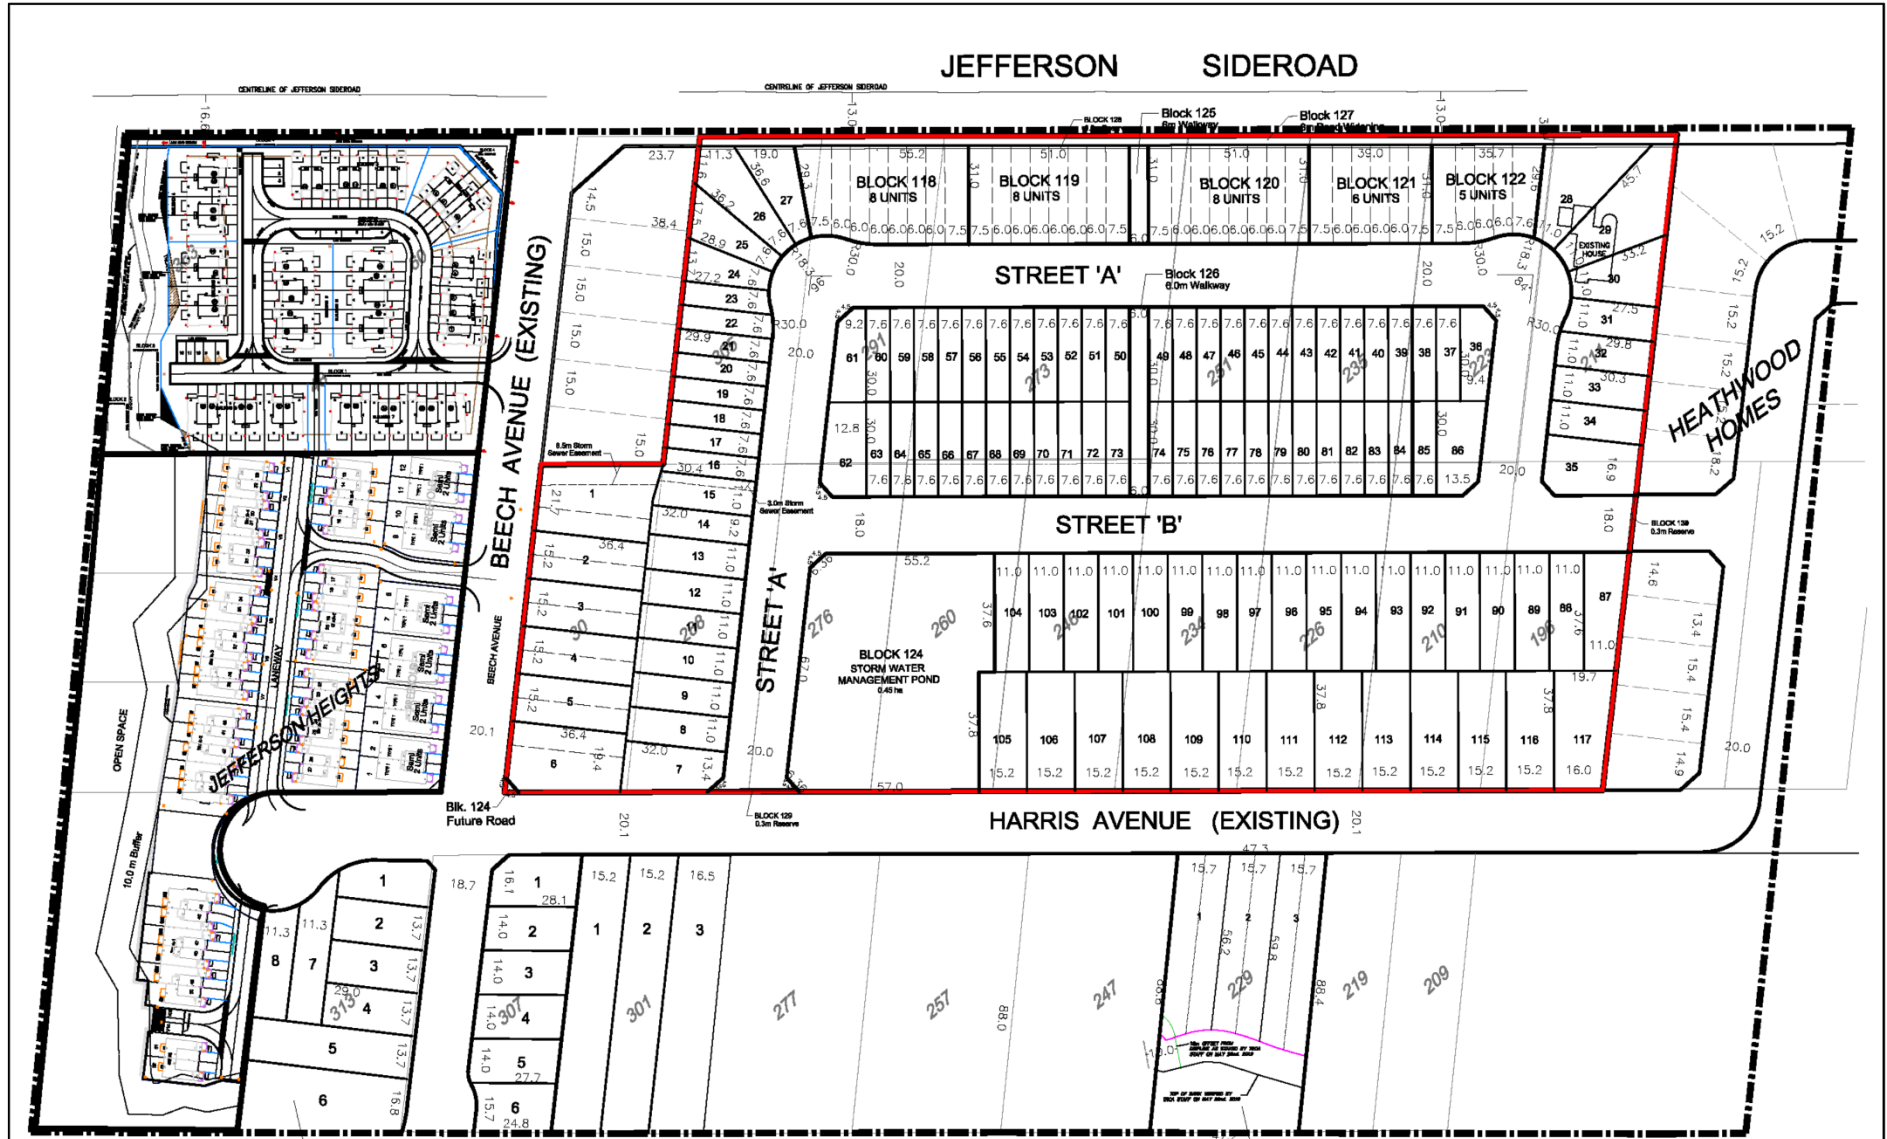

D02-19002
D03-19002

D02-20011

30 Beech Avenue,
211, 223, 235, 251, 273, 291 and 305 Jefferson Sideroad,
196, 210, 226, 234, 246, 260, 276 and 288 Harris Avenue

BLOCK 09 File Nos. D02-20017, D03-14008 and D03-16002

**CITY OF RICHMOND HILL
PLANNING AND INFRASTRUCTURE
DEPARTMENT**

JH/VC SRPI.21.067