


MAP 5 - APPROVED SITE PLAN – UNDER CONSTRUCTION

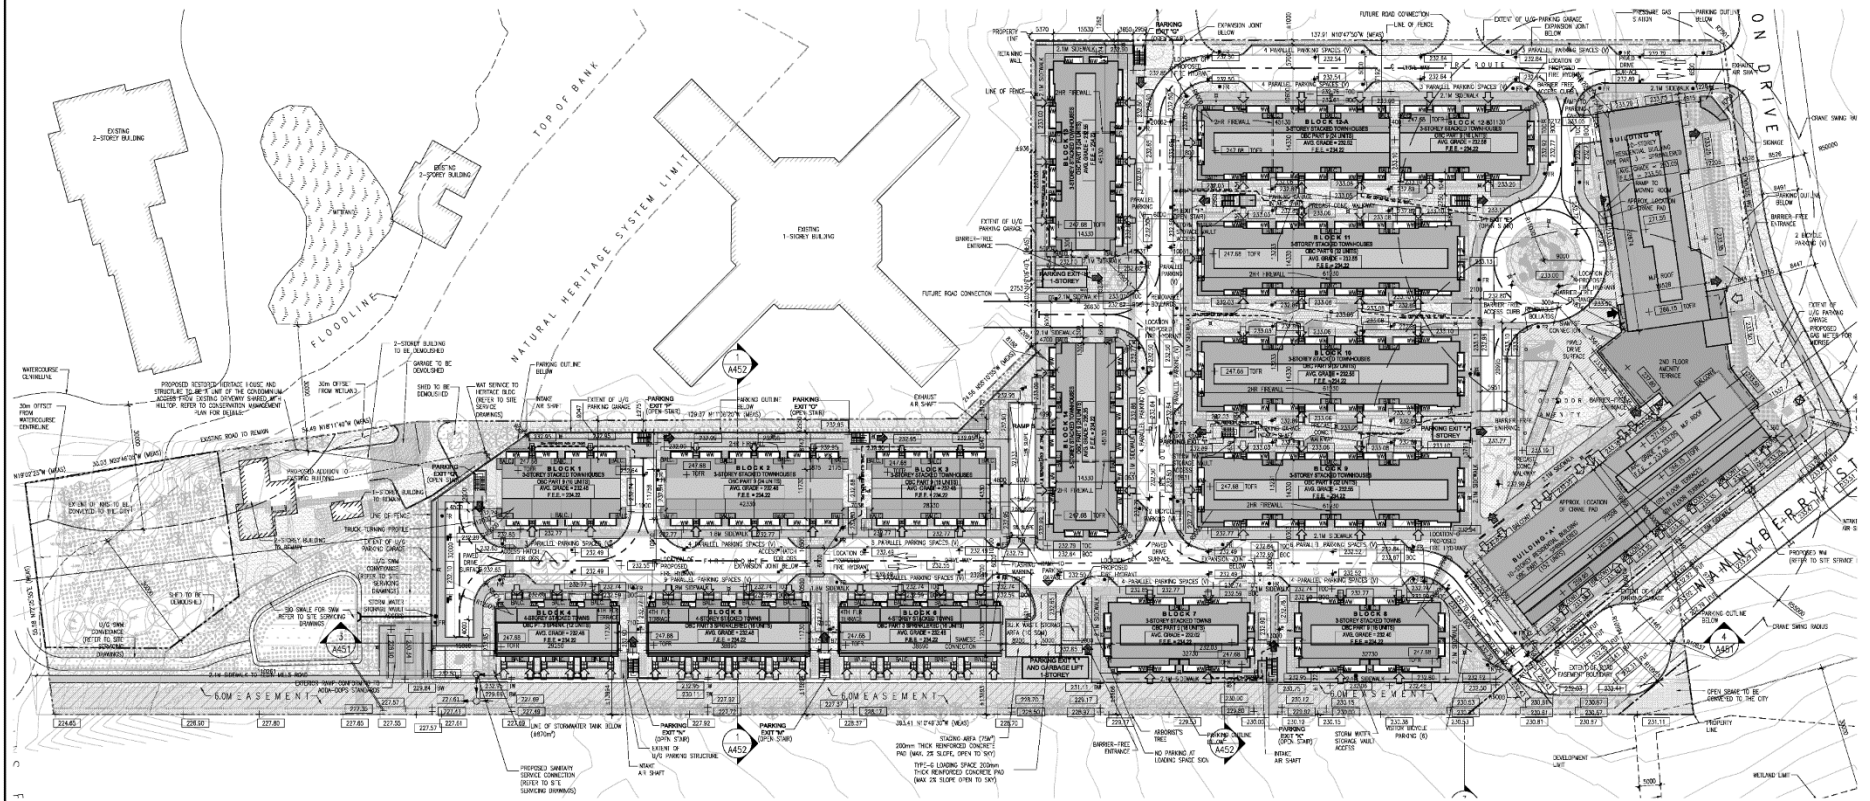

1000 Elgin Mills Road East

JH/WW SRPI.21.087

BLOCK 14 File Nos. D01-21005, D02-21008 and D06-21032

**CITY OF RICHMOND HILL
PLANNING AND INFRASTRUCTURE
DEPARTMENT**