


MAP 5 - PROPOSED SITE PLAN - REVISED JUNE 2021

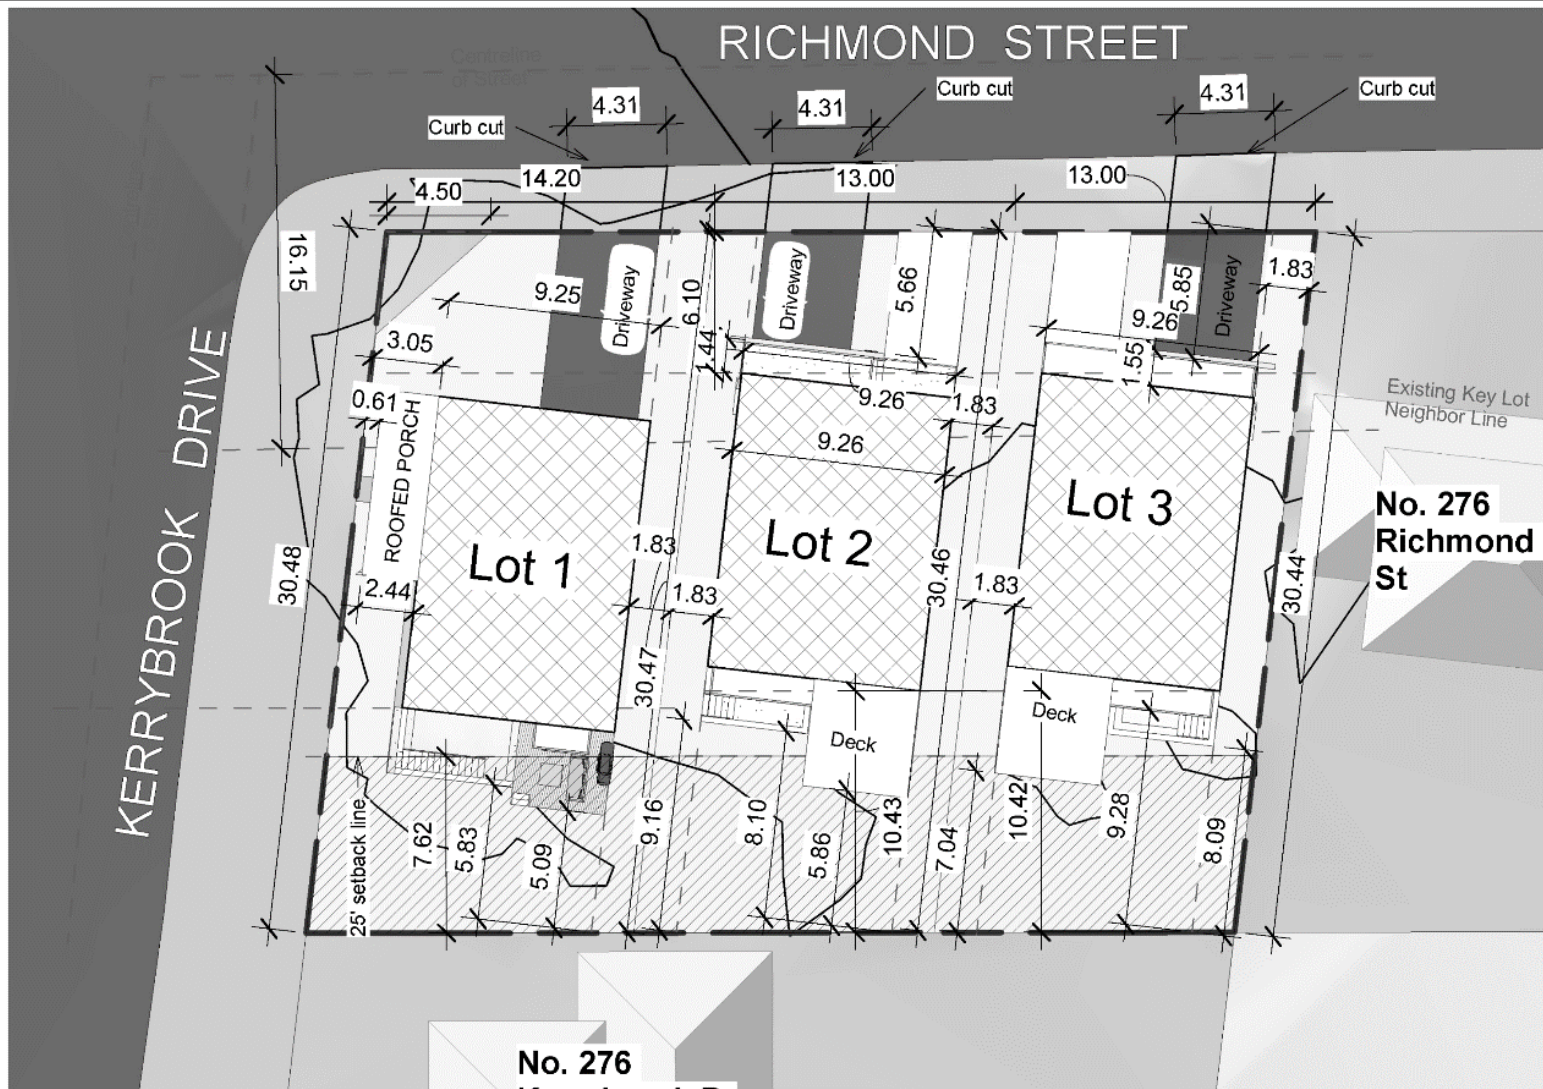

**No. 276
Kerrybrook Dr**

282 Richmond Street and 274 Kerrybrook Drive

BLOCK 17 File Nos. D02-20019

SD/VC SRPI.21.076

CITY OF RICHMOND HILL
PLANNING AND INFRASTRUCTURE
DEPARTMENT