


MAP 7 - NORTH ELEVATION

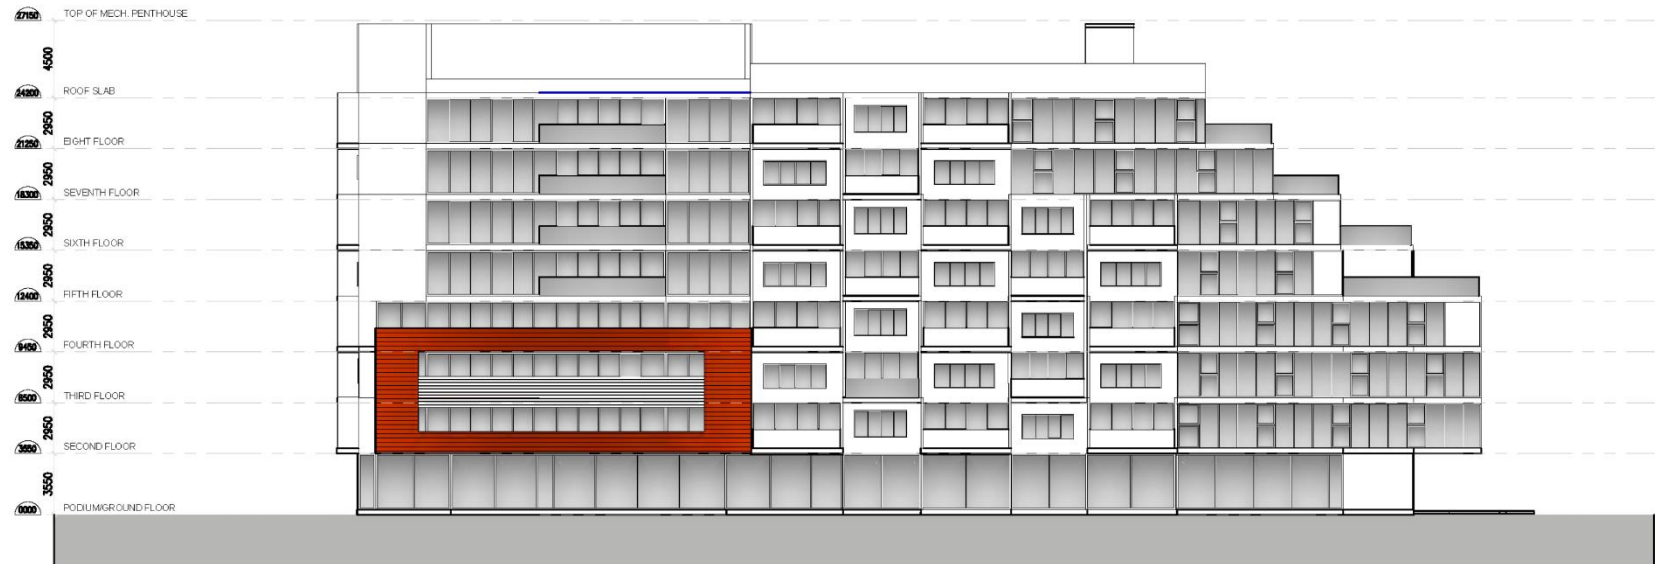

13564 and 13580 Yonge Street

SD/VC SRPI.21.096

BLOCK 01 File Nos. D01-21006 and D02-21011

CITY OF RICHMOND HILL
PLANNING AND INFRASTRUCTURE
DEPARTMENT