


# MAP 9 - EAST ELEVATION

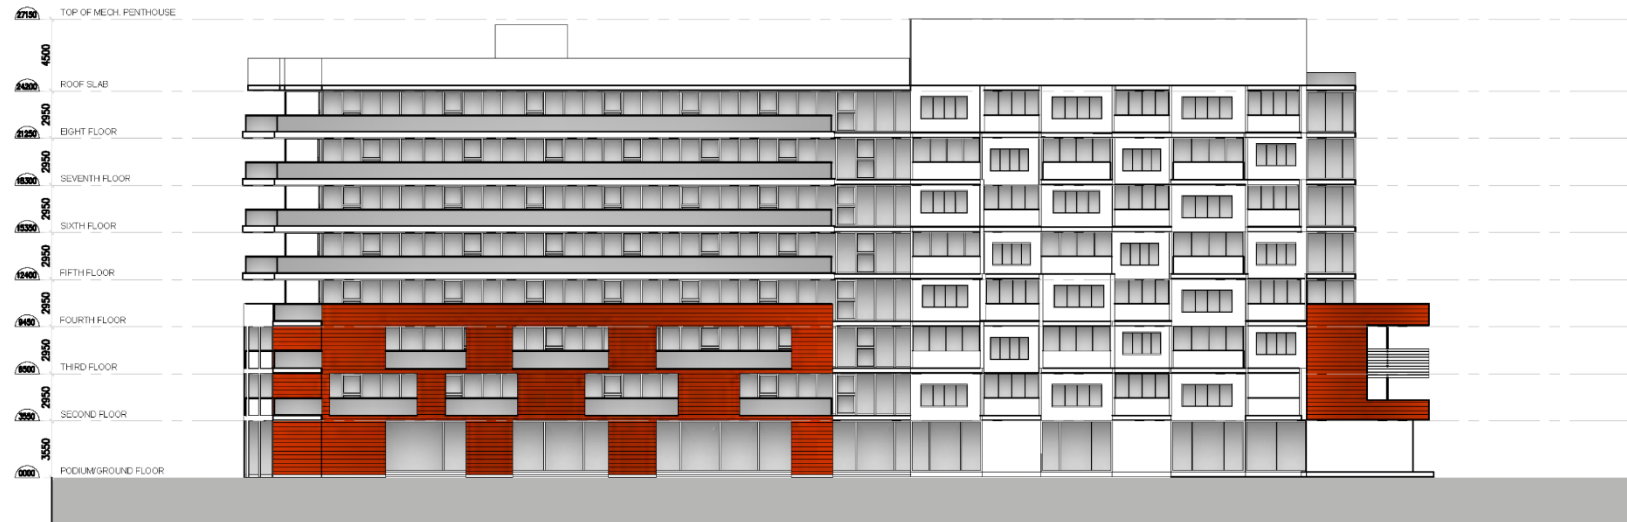

13564 and 13580 Yonge Street

SD/VC SRPI.21.096

BLOCK 01 File Nos. D01-21006 and D02-21011

CITY OF RICHMOND HILL  
PLANNING AND INFRASTRUCTURE  
DEPARTMENT