


# MAP 6 - PROPOSED DAY NURSERY PLAN

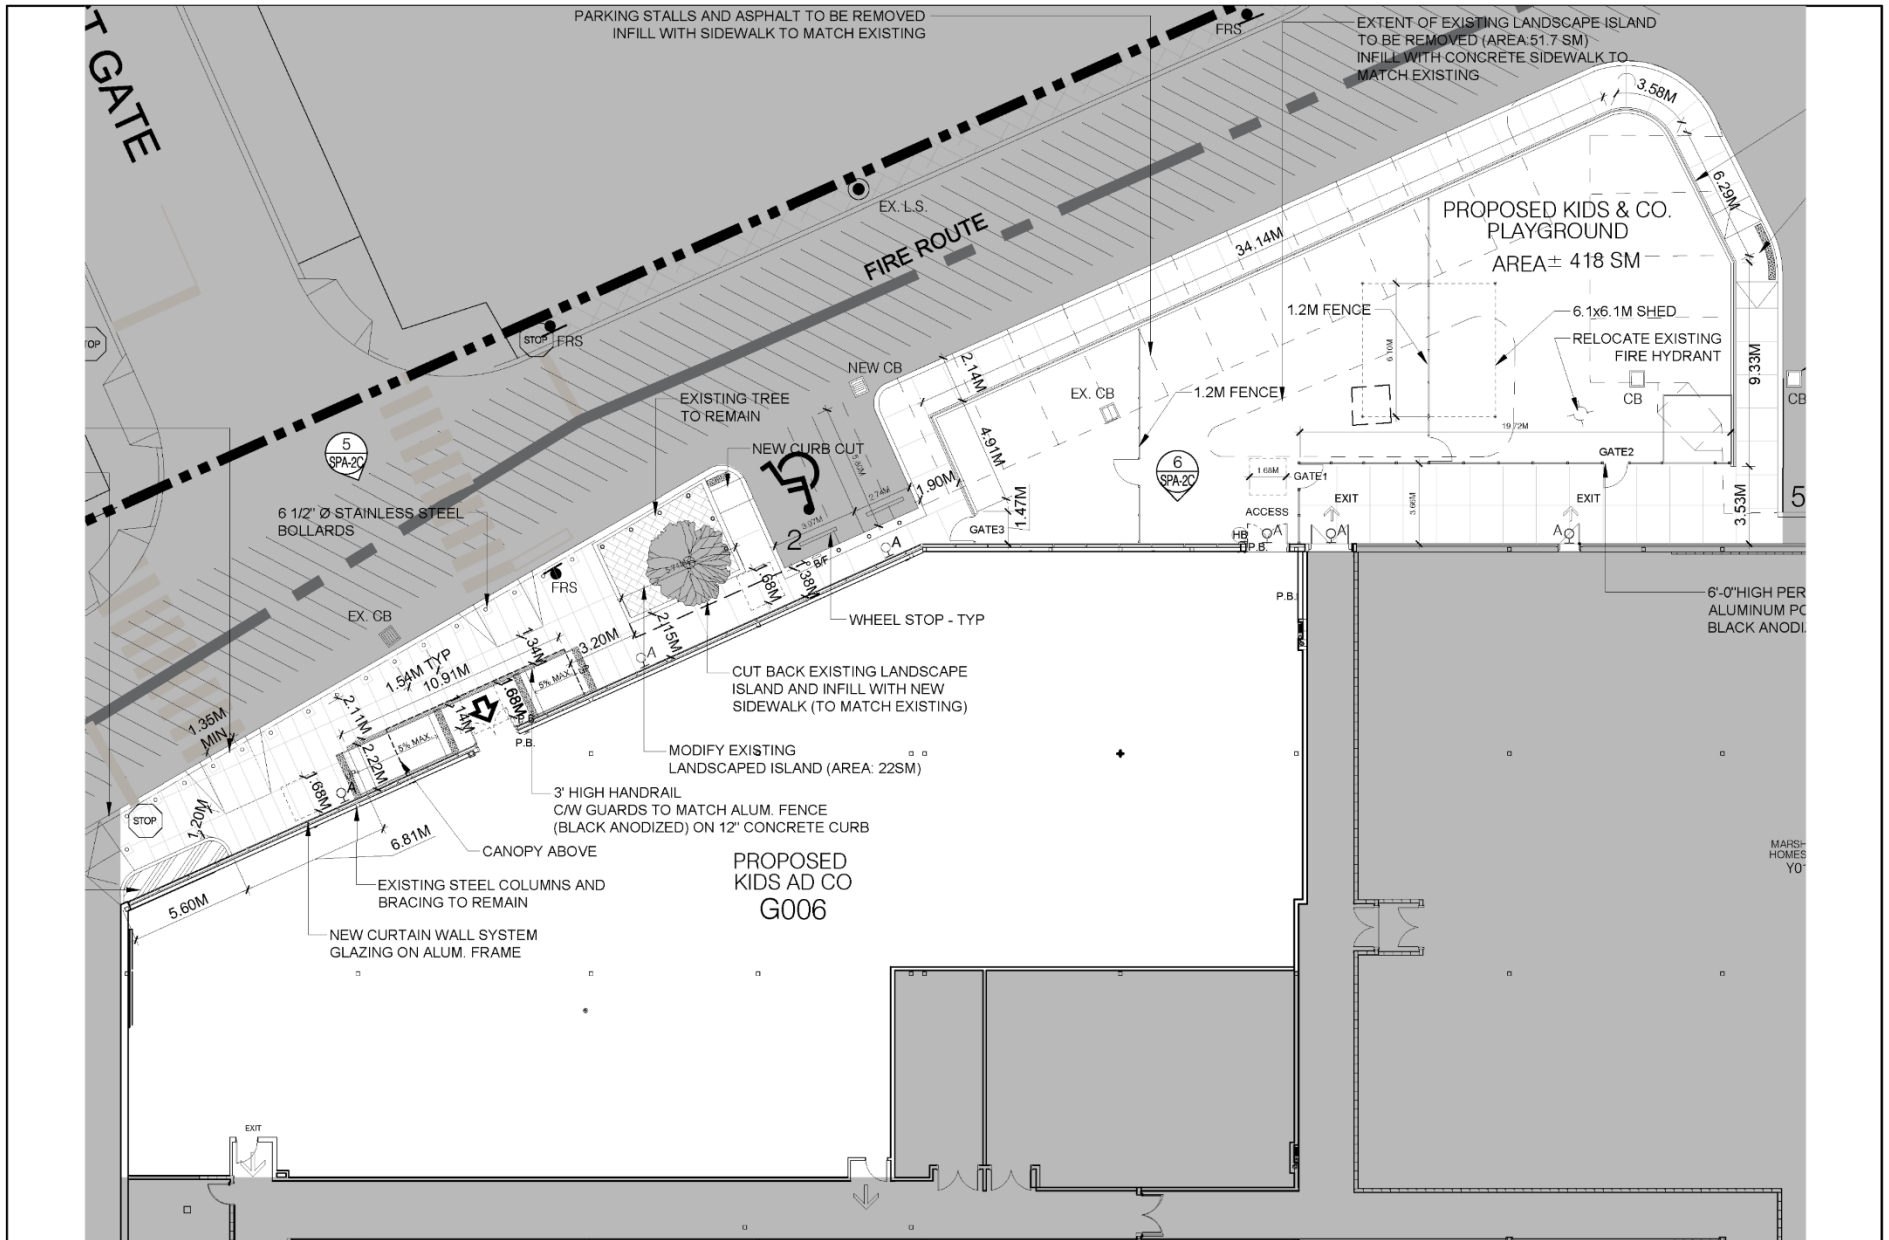

9350 Yonge Street

BLOCK 24 File No. D02-20026

SM/RG SRPI.21.099

CITY OF RICHMOND HILL  
PLANNING AND INFRASTRUCTURE  
DEPARTMENT