
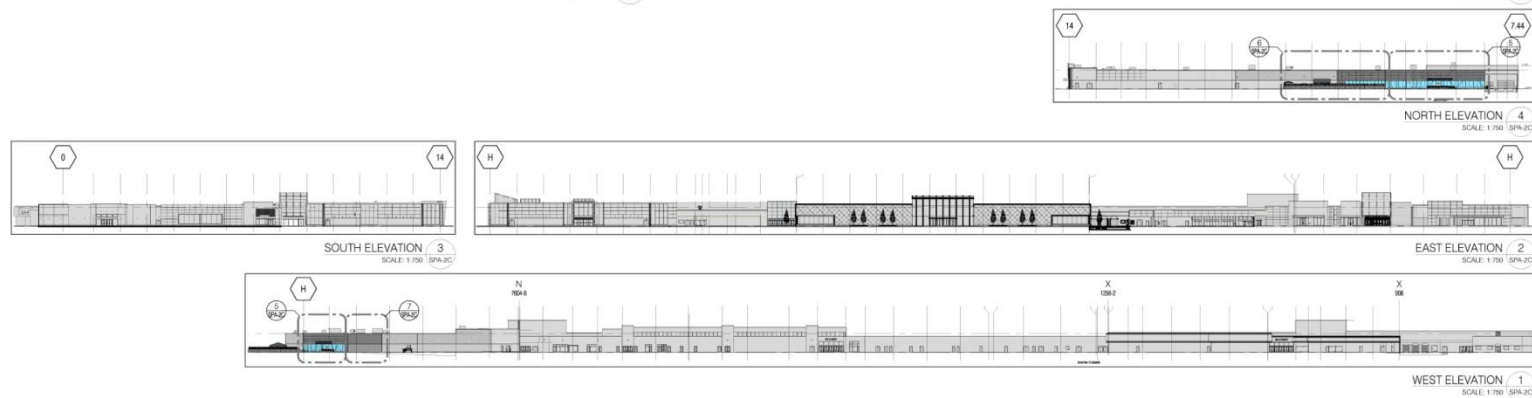
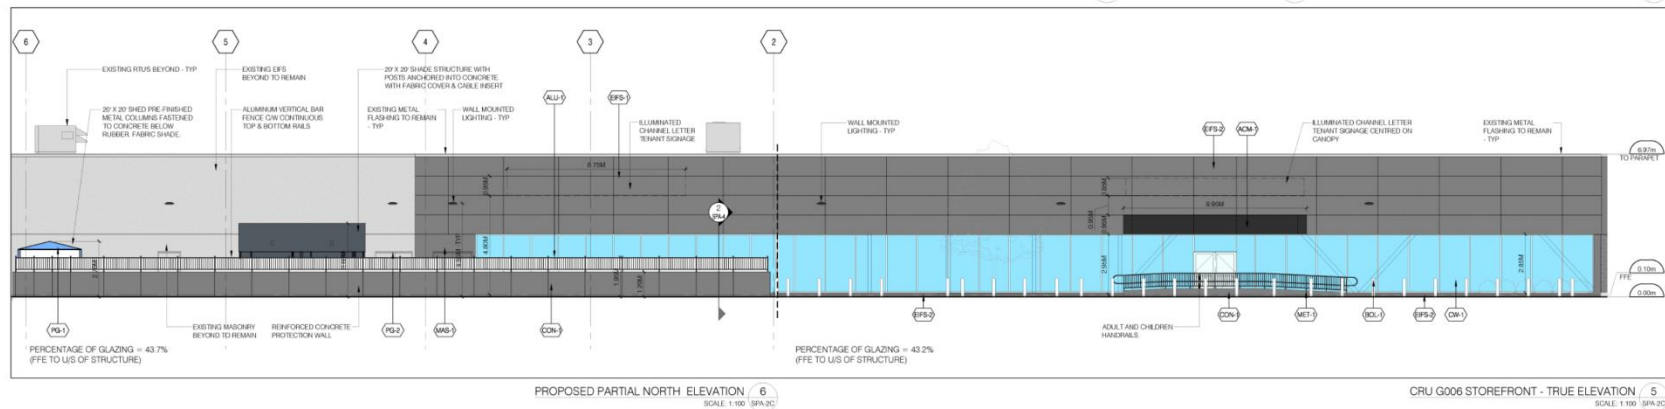


MAP 7 - PROPOSED ELEVATIONS

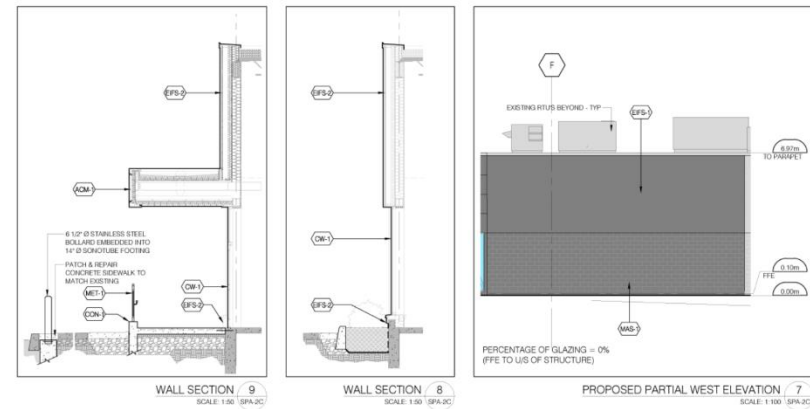

9350 Yonge Street

SM/RG SRPI.21.099

BLOCK 24 File No. D02-20026

**CITY OF RICHMOND HILL
PLANNING AND INFRASTRUCTURE
DEPARTMENT**