


# MAP 2 - PROPOSED DEVELOPMENT PLAN

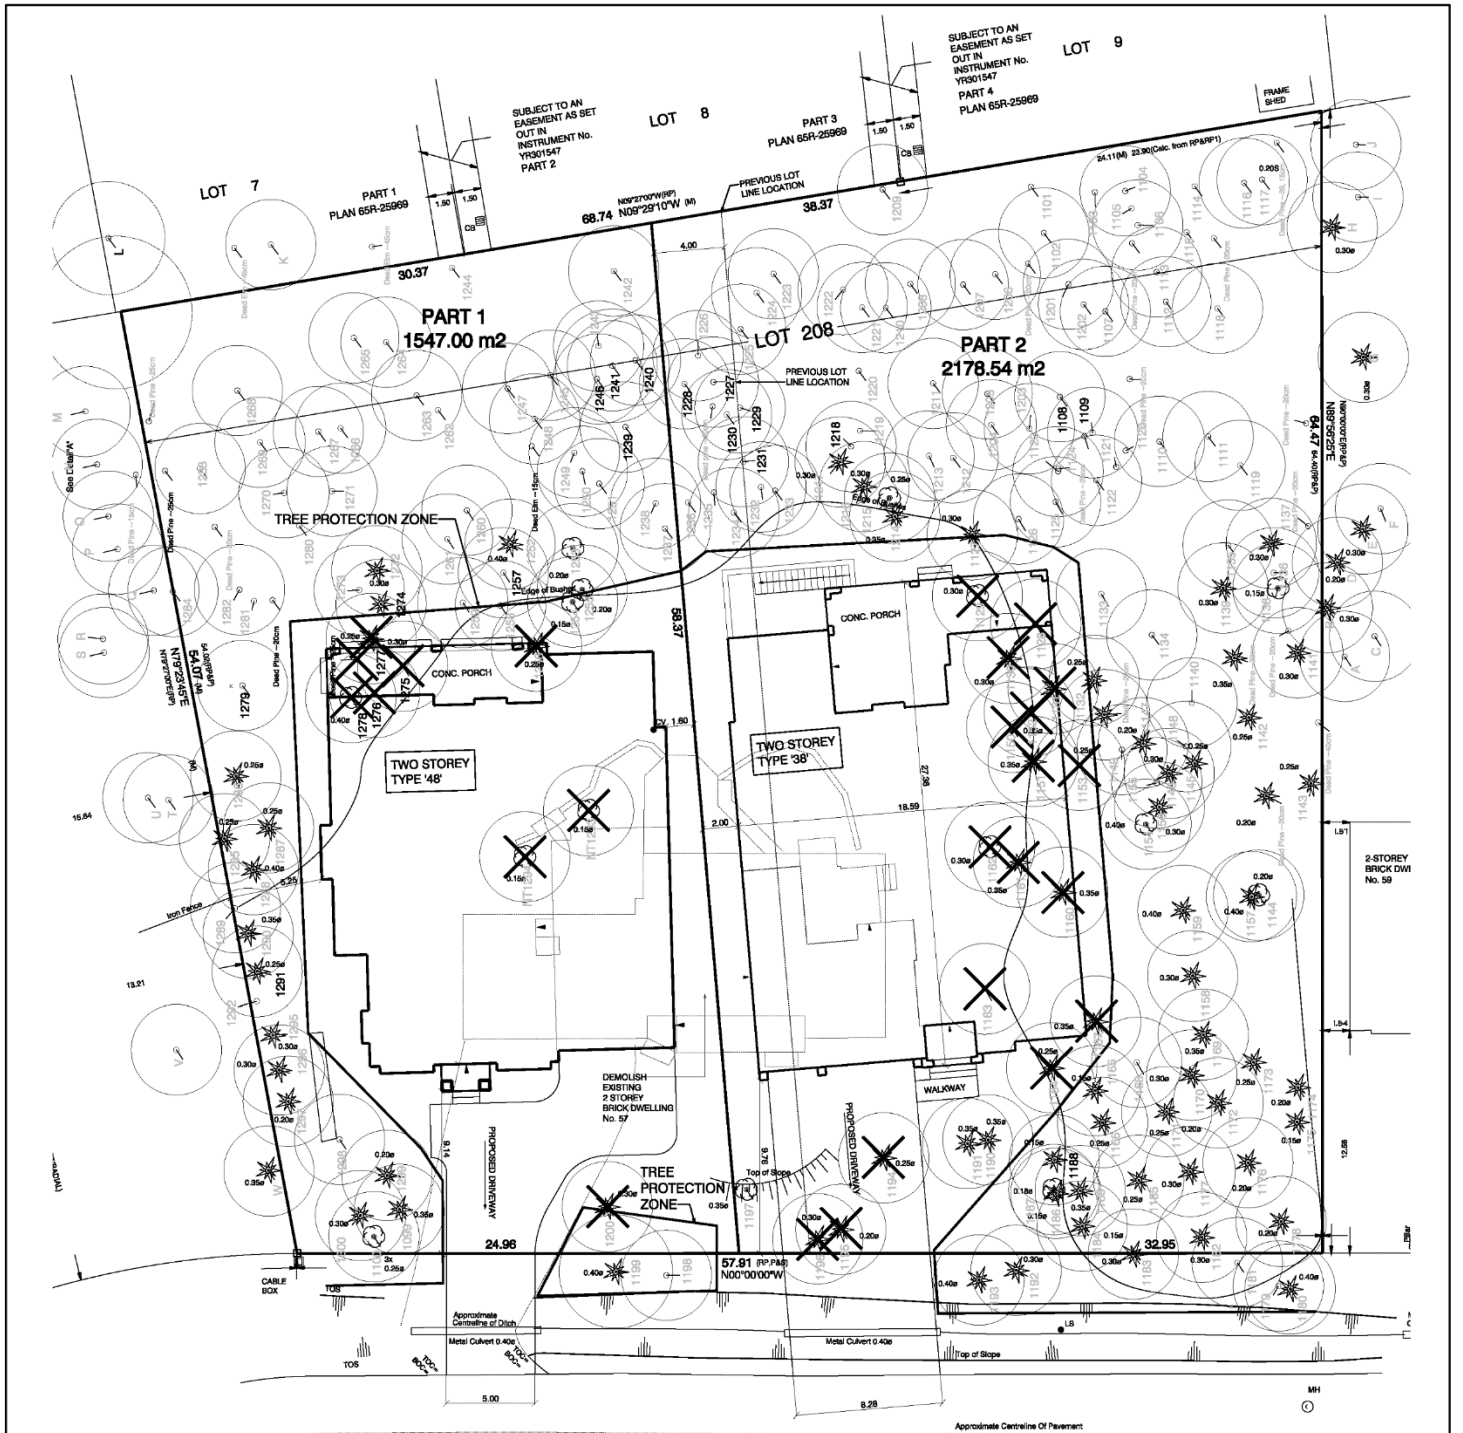

## BEAUFORT HILLS ROAD

- MINIMUM TREE PROTECTION DISTANCE
- DENOTES EXISTING TREES TO BE REMOVED
- DENOTES EXISTING TREES TO REMAIN

57 Beaufort Hills Road

BLOCK 01 File Nos. D02-20005

SM/RG SRPI.21.102

CITY OF RICHMOND HILL  
PLANNING AND INFRASTRUCTURE  
DEPARTMENT