
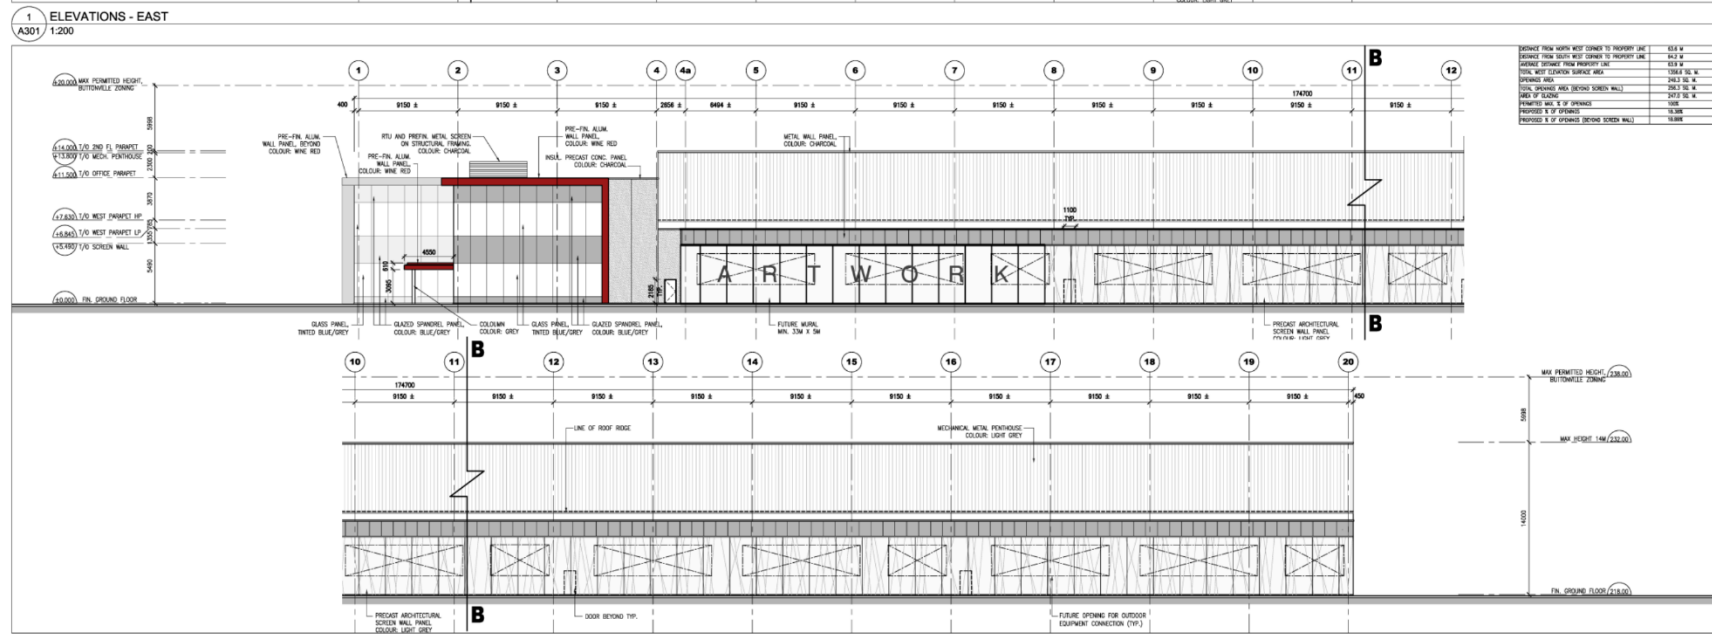


# MAP 3 - PROPOSED ELEVATIONS (EAST AND WEST)

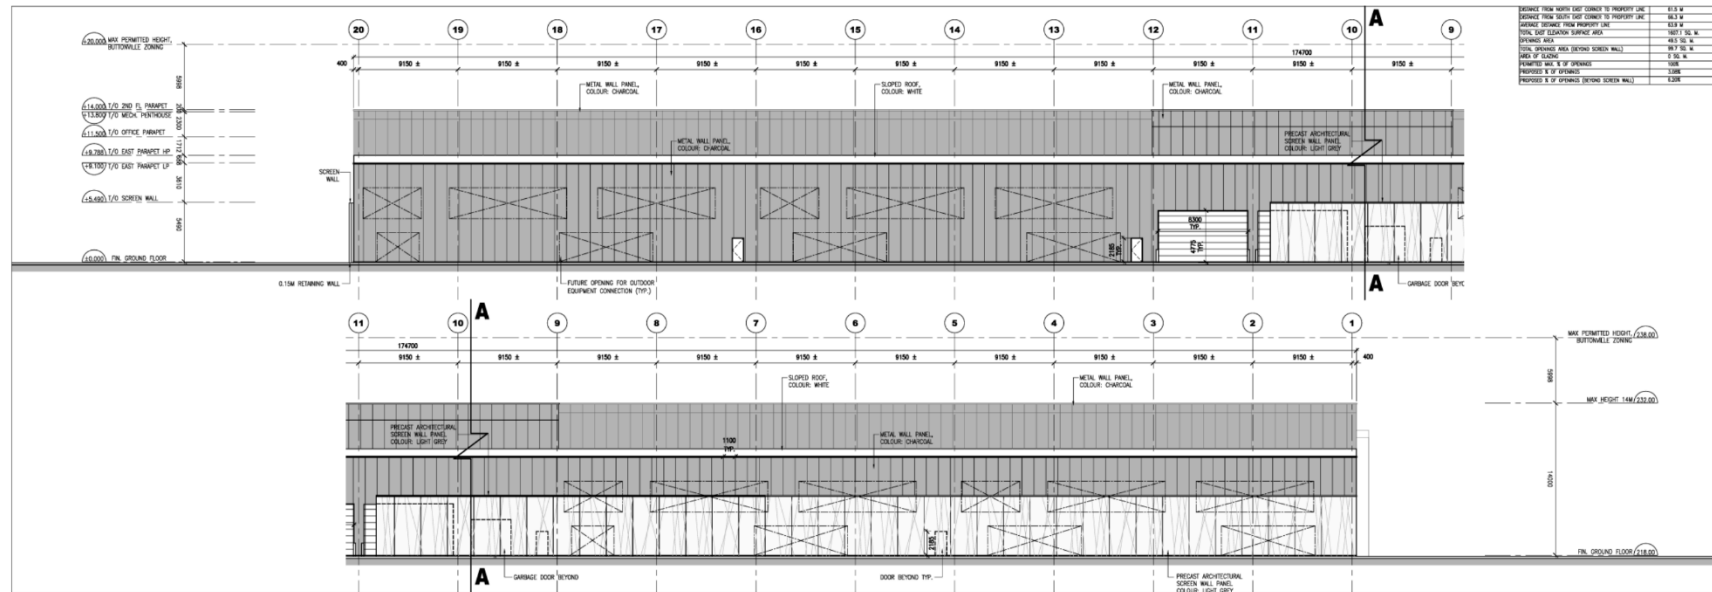

10 Sofia Court

BLOCK 20 File Nos. D06-19010

SM/RG SRPI.21.110

CITY OF RICHMOND HILL  
PLANNING AND INFRASTRUCTURE  
DEPARTMENT