


MAP 9 - PROPOSED ELEVATIONS

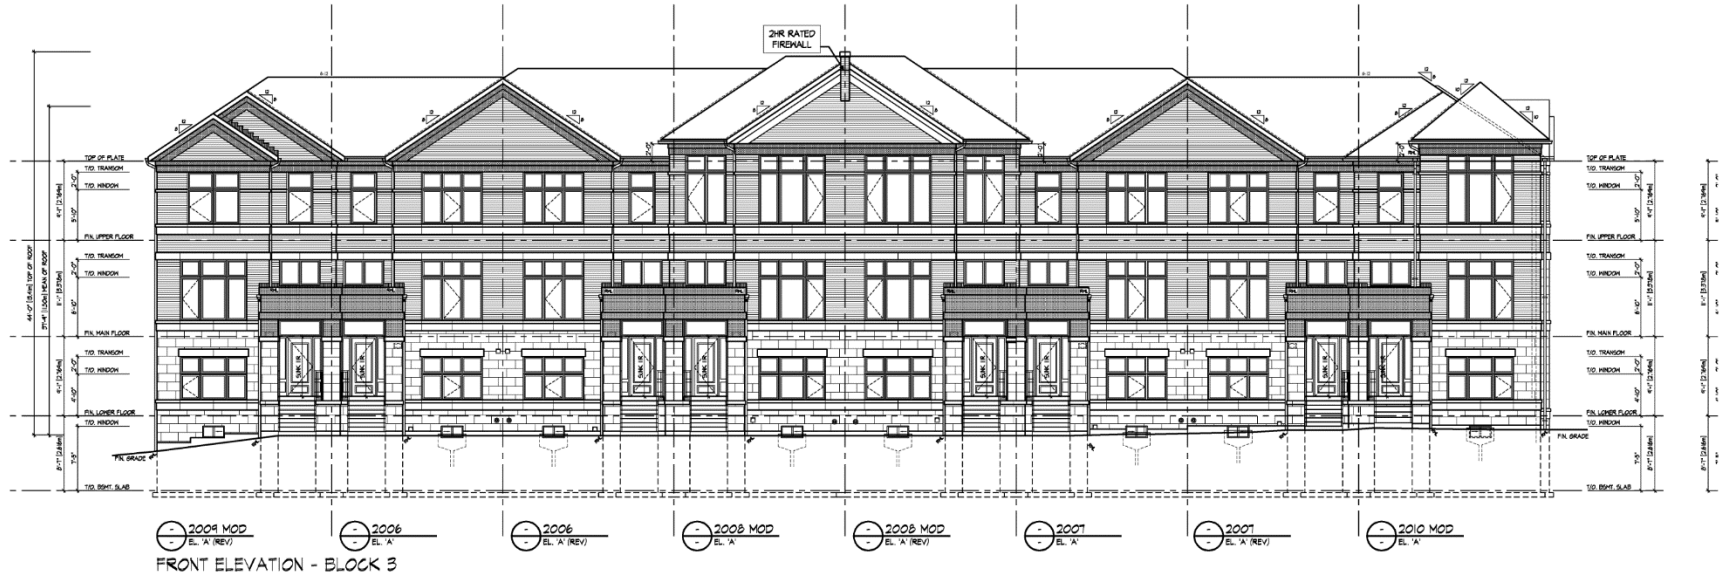

11491 Leslie Street

BLOCK 13

File Nos. D01-21002 D02-21003 D03-21001

SM/VC SRPI.21.095

CITY OF RICHMOND HILL
PLANNING AND INFRASTRUCTURE
DEPARTMENT