



MAP 5 - PROPOSED SITE PLAN

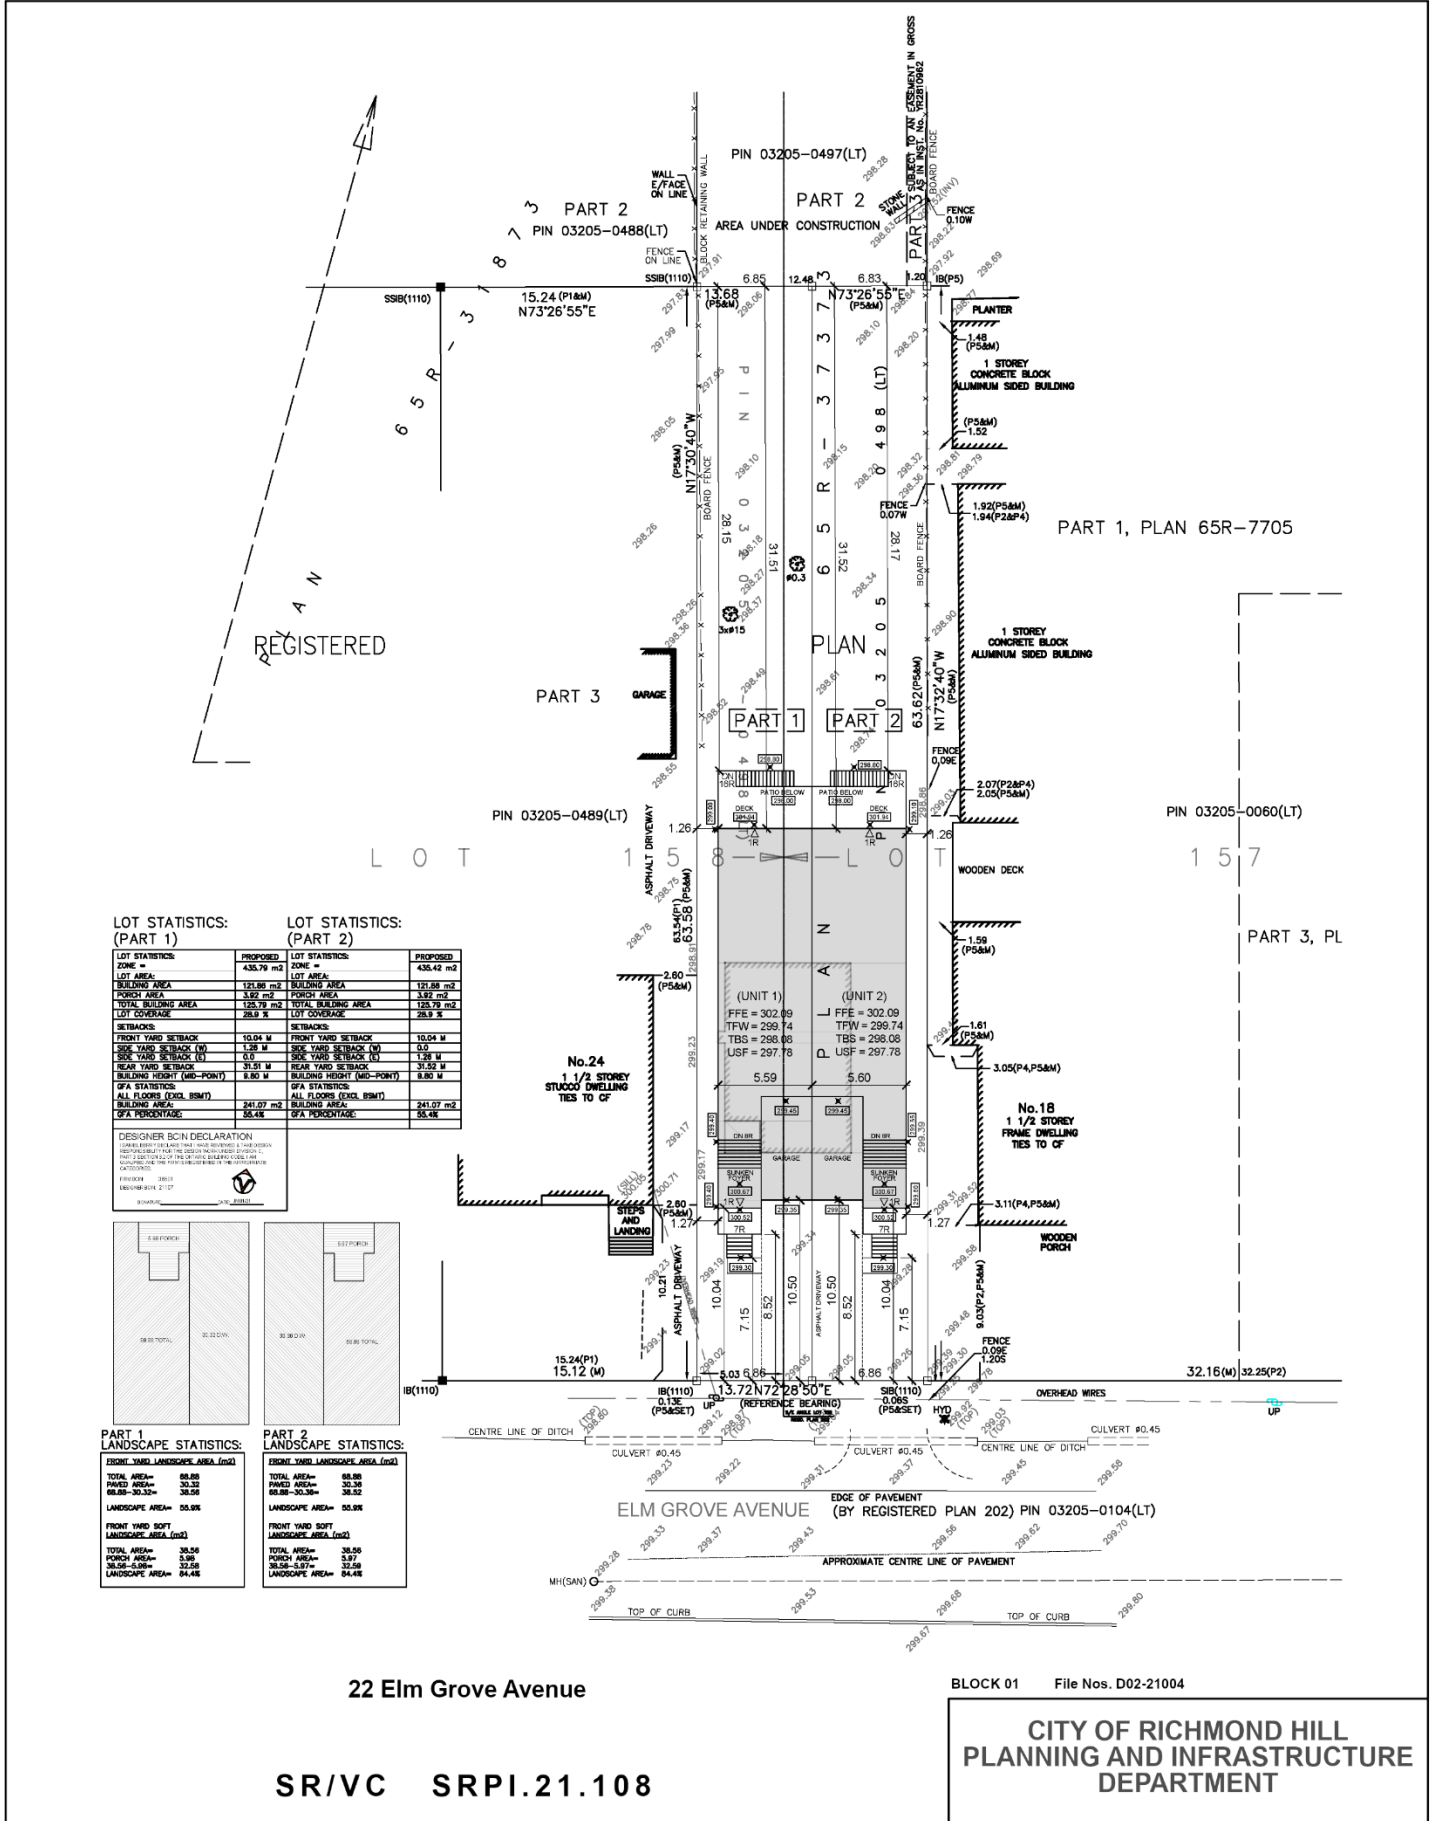

| LOT STATISTICS: (PART 1) | | LOT STATISTICS: (PART 2) | |
|-----------------------------|-----------------------|-----------------------------|-----------------------|
| LOT STATISTICS ZONE = | 435.79 m ² | LOT STATISTICS ZONE = | 435.42 m ² |
| LOT AREA | 121.86 m ² | LOT AREA | 121.86 m ² |
| GFA STATISTICS: | | | |
| ALL FLOORS (EXCL. BSM) | 241.07 m ² | BUILDING AREA | 241.07 m ² |
| GFA PERCENTAGE | 55.4% | GFA PERCENTAGE | 55.4% |

DESIGNER BCIN DECLARATION

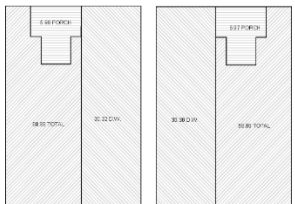

| PART 1 LANDSCAPE STATISTICS: | | PART 2 LANDSCAPE STATISTICS: | |
|--|-------|--|-------|
| FRONT YARD LANDSCAPE AREA (m ²) | | FRONT YARD LANDSCAPE AREA (m ²) | |
| TOTAL AREA= | 68.88 | TOTAL AREA= | 68.88 |

22 Elm Grove Avenue

BLOCK 01 File Nos. D02-21004

SR/VC SRPI.21.108

CITY OF RICHMOND HILL
 PLANNING AND INFRASTRUCTURE
 DEPARTMENT