


# MAP 6 - PROPOSED SITE PLAN

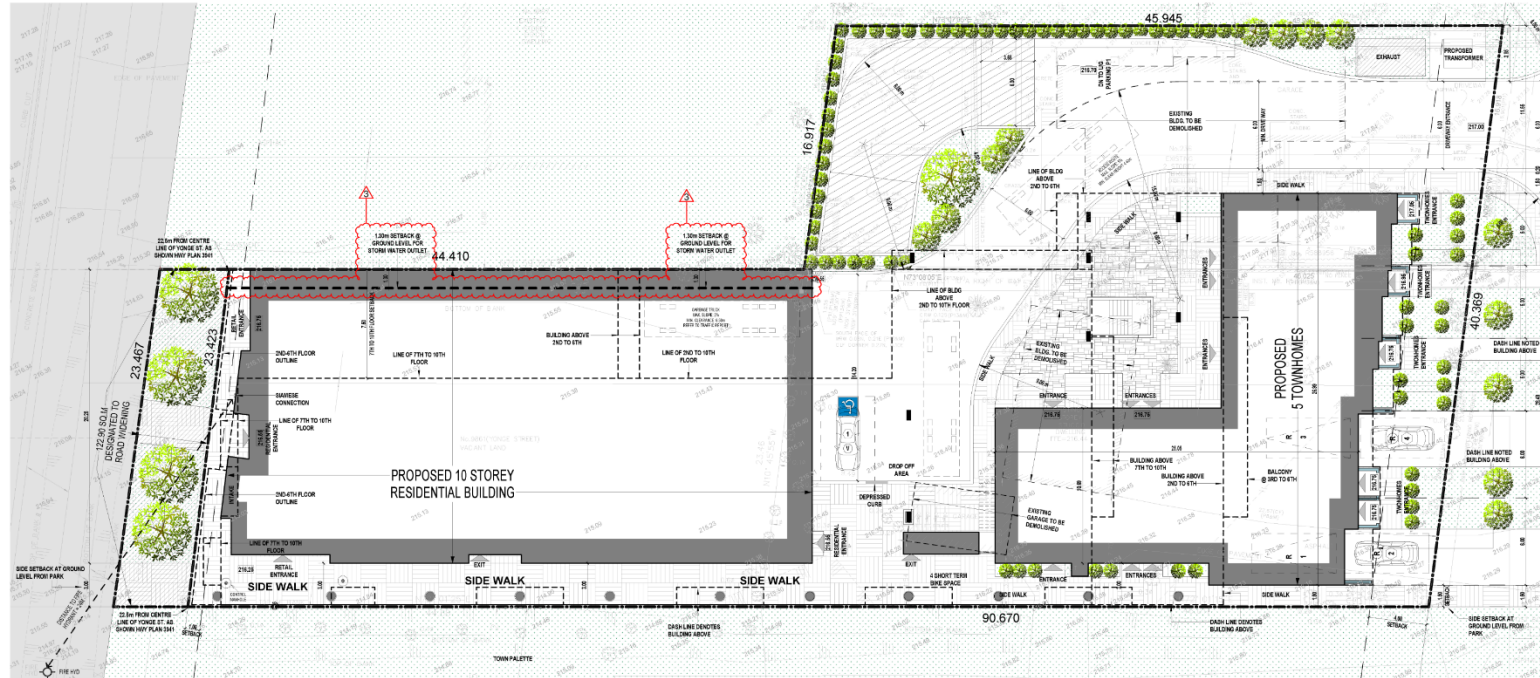

9861 Yonge Street and 236 and 240 Church Street South

BLOCK 23 File Nos. D01-12011 and D02-12032

KF/GD SRPI.21.085

**CITY OF RICHMOND HILL  
PLANNING AND INFRASTRUCTURE  
DEPARTMENT**