


# MAP 6 - REVISED SITE PLAN (2021)

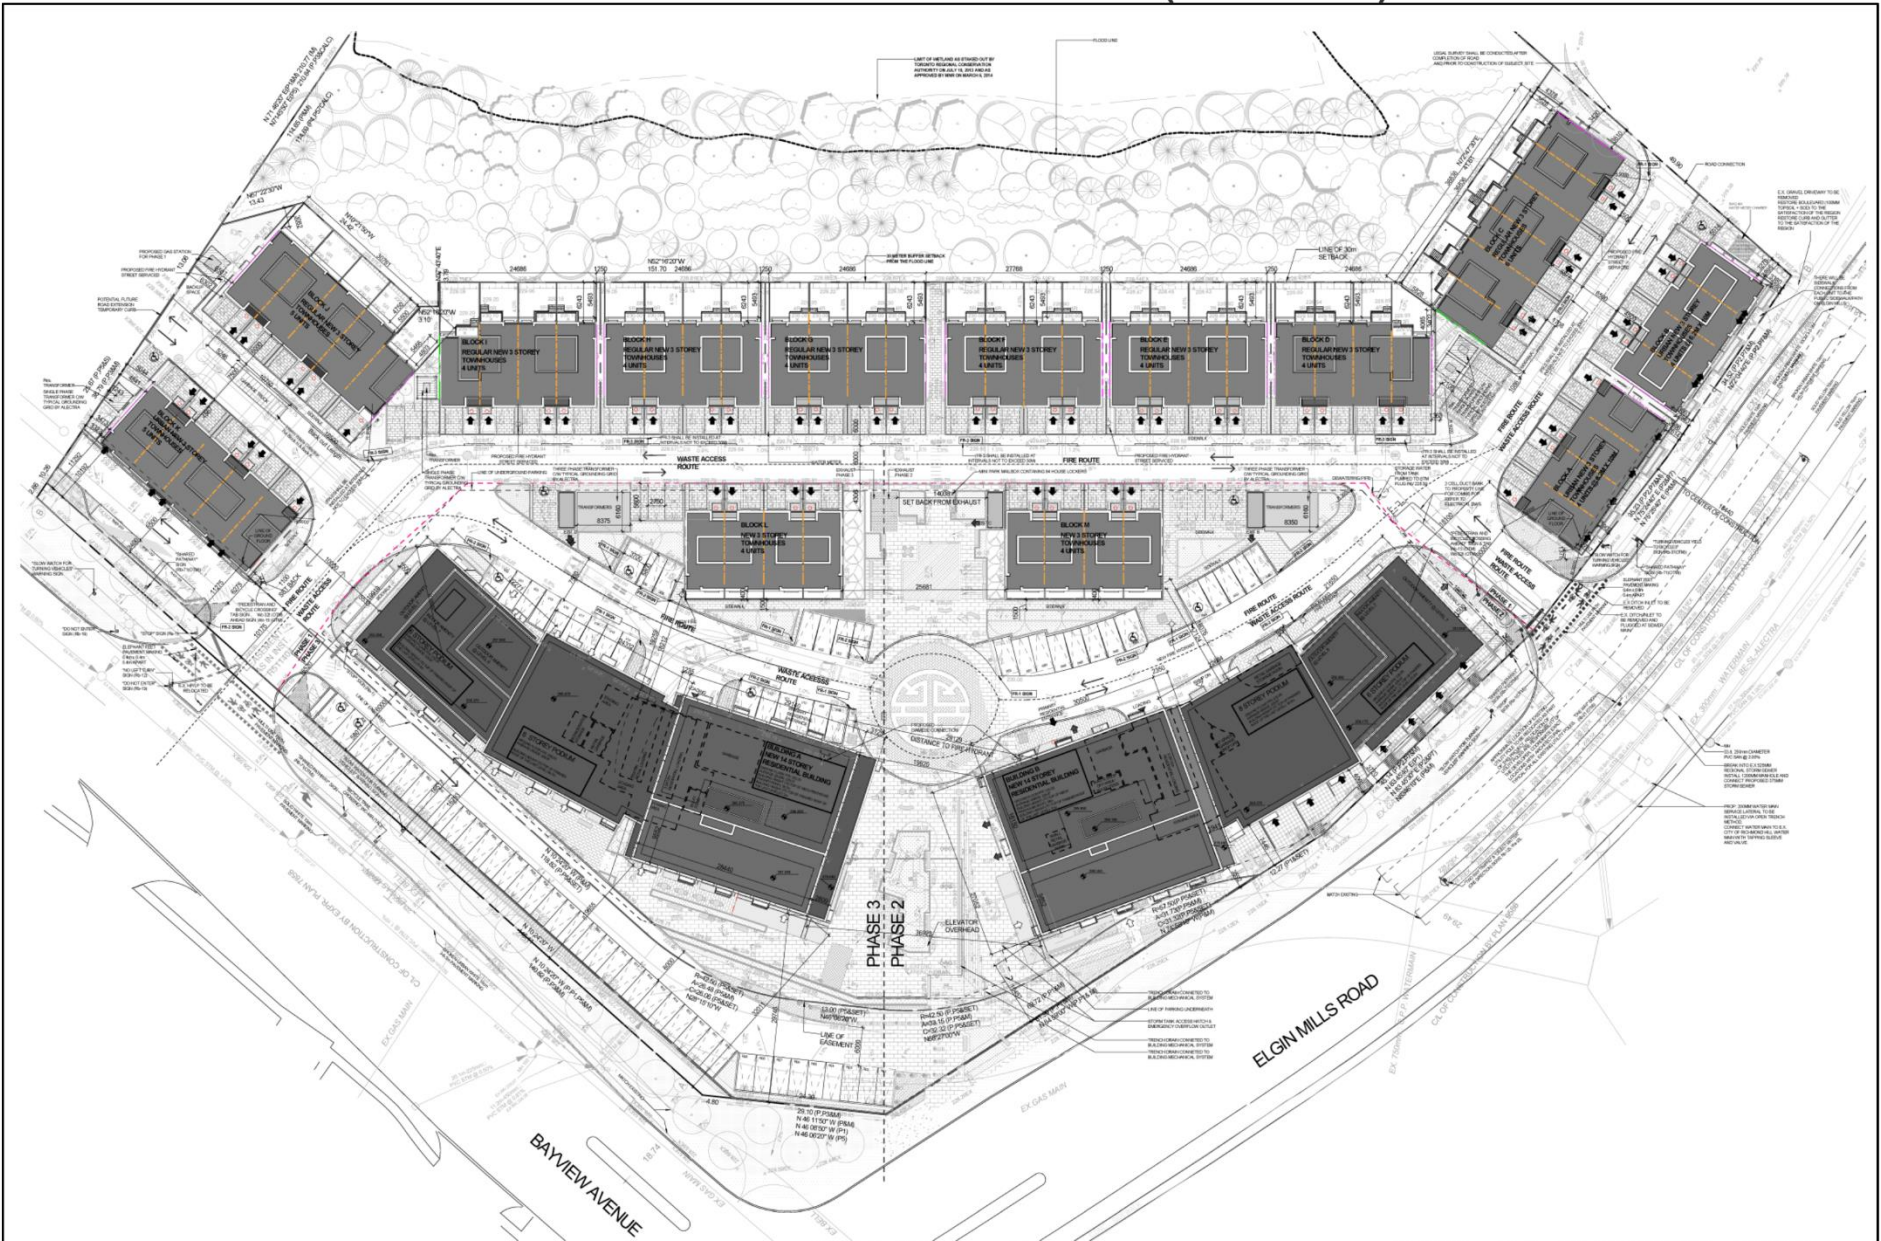

0 Elgin Mills Road East

BLOCK 14 File Nos. D01-18008, D02-16036 and D03-20003

JH/RG SRPI.21.115

**CITY OF RICHMOND HILL  
PLANNING AND INFRASTRUCTURE  
DEPARTMENT**