


MAP 5 - REVISED SITE PLAN (2021)

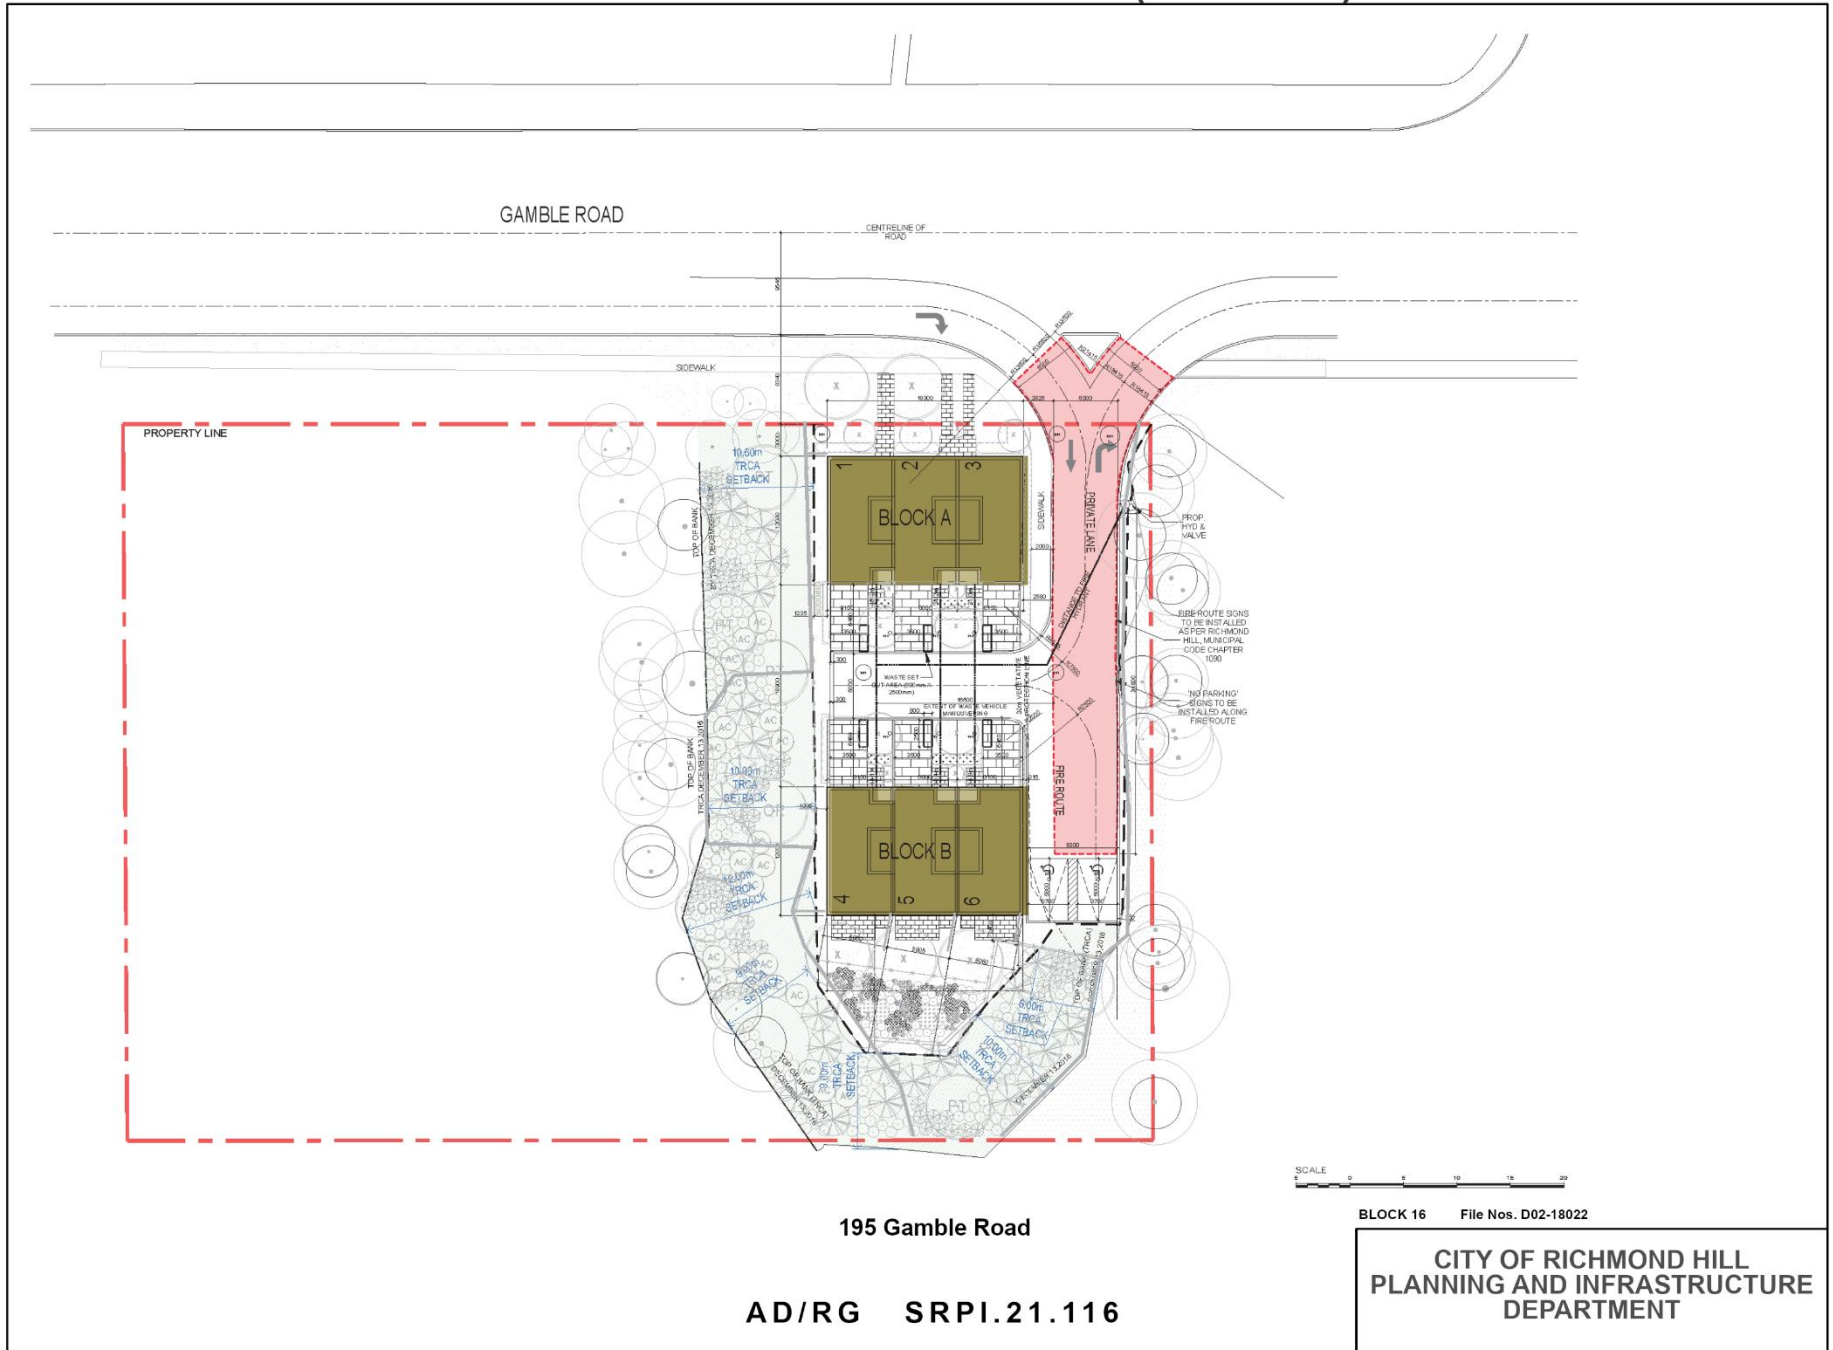

195 Gamble Road

AD/RG SRPI.21.116

BLOCK 16 File Nos. D02-18022

CITY OF RICHMOND HILL
 PLANNING AND INFRASTRUCTURE
 DEPARTMENT