

MAP 5 - CONCEPTUAL SITE PLAN


PART 3, PLAN 65R-34145

P.L.N. 03104-0334 (1.1)

REGISTERED PLAN 3659

PART 1, PLAN 65R-30997

P.L.N. 03104-0335 (1.1)

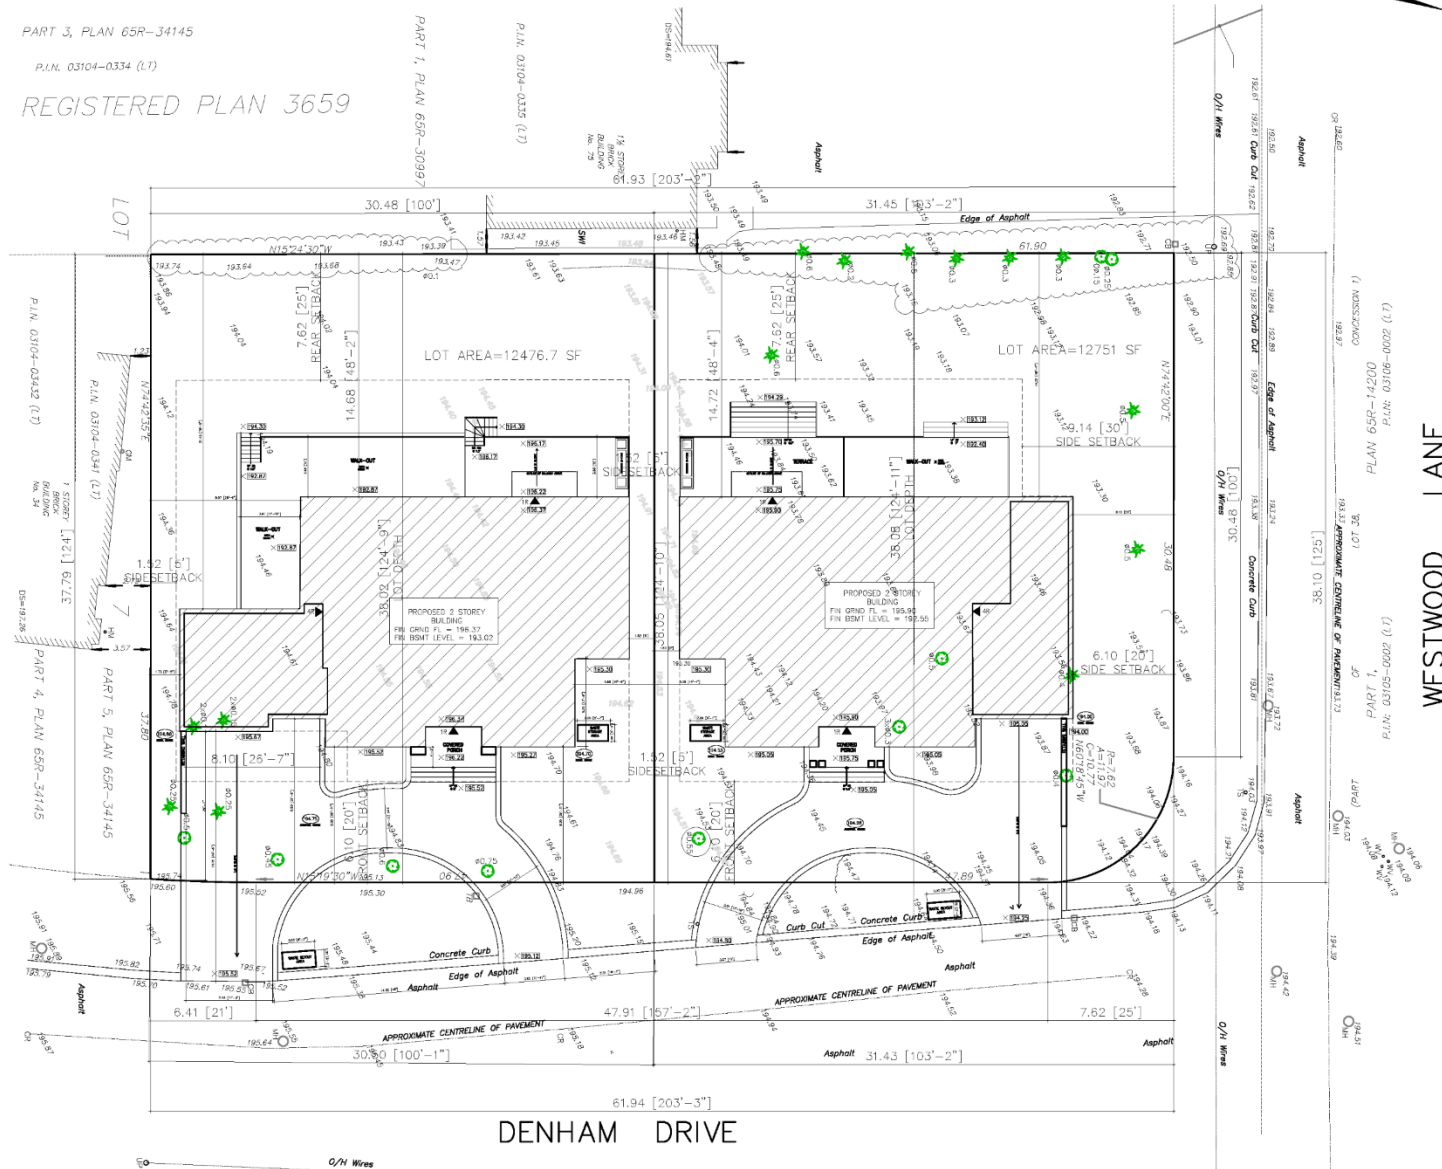

DENHAM DRIVE

73 Westwood Lane

SM/VC SRPI.22.010

BLOCK 24 File Nos. D02-21019

CITY OF RICHMOND HILL
PLANNING AND INFRASTRUCTURE
DEPARTMENT