


MAP 6 - PROPOSED CONCEPTUAL SITE PLAN

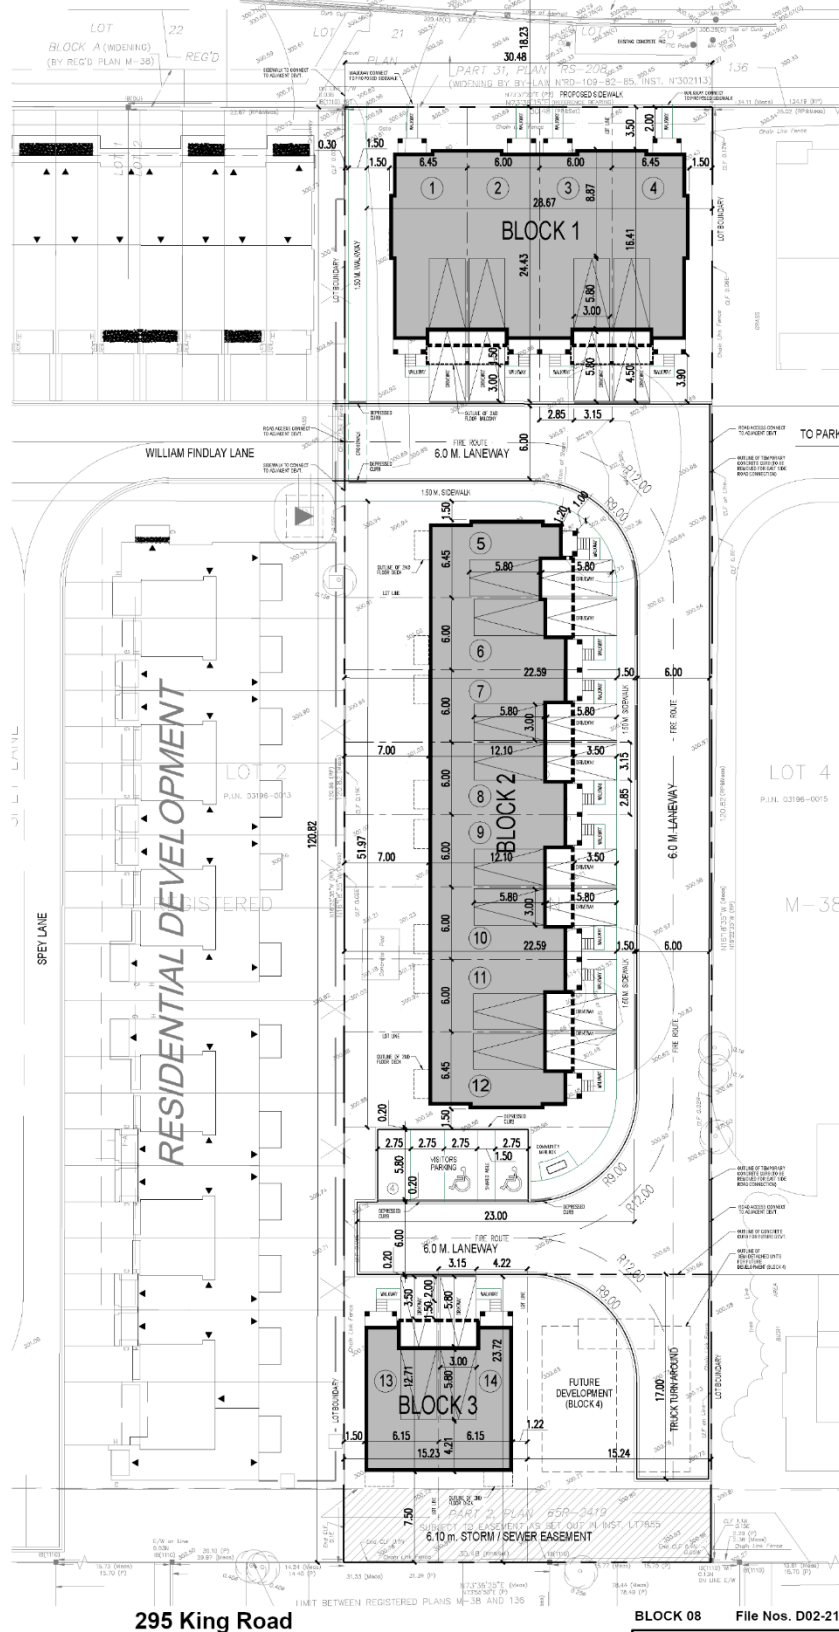

295 King Road

BLOCK 08 File Nos. D02-21013

LP/VC SRPI.22.020

CITY OF RICHMOND HILL
PLANNING AND INFRASTRUCTURE
DEPARTMENT