


MAP 7 - ORIGINAL SITE PLAN (2020)

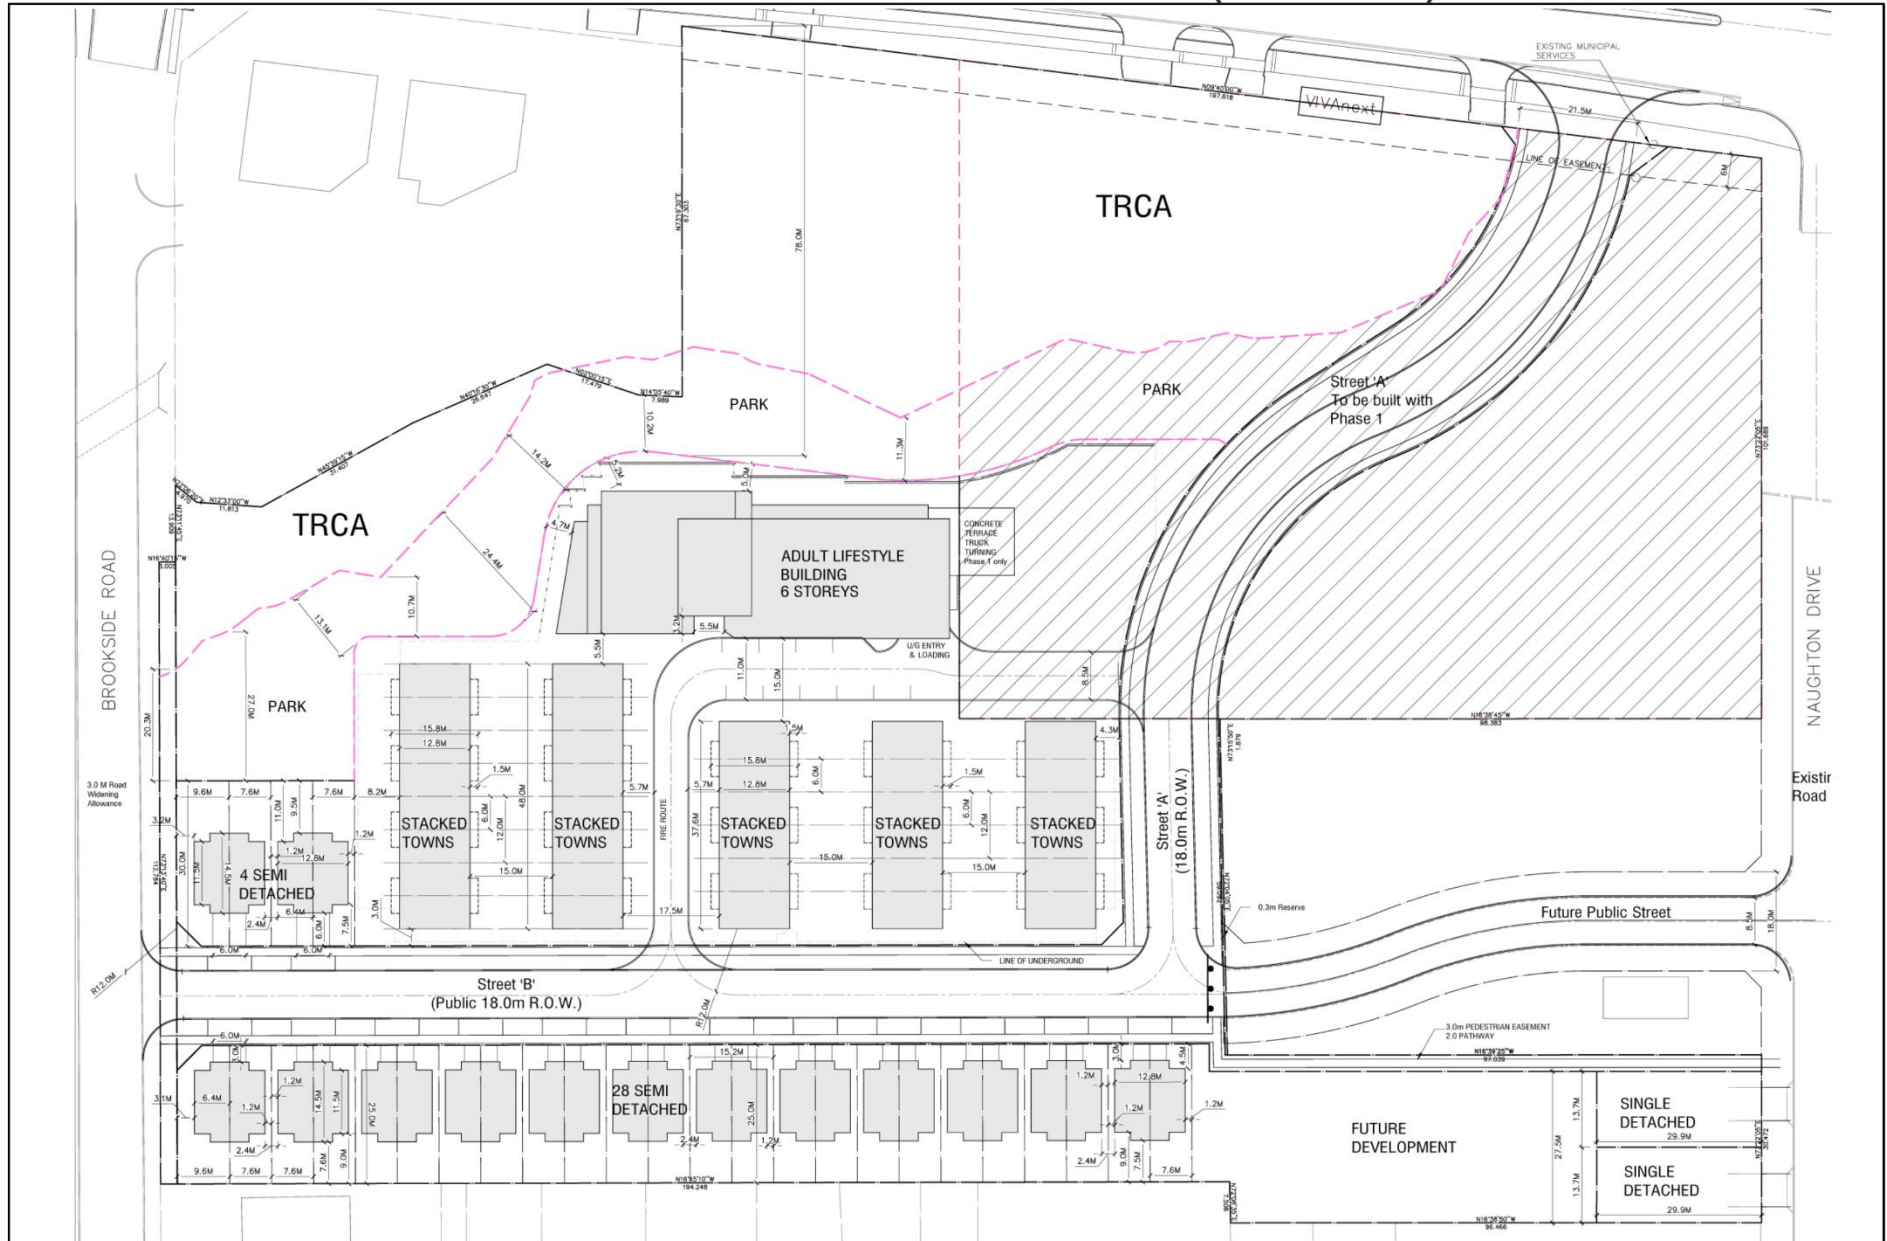

0, 47, and 59 Brookside Road
 12 and 24 Naughton Drive
 0, 11014, 11034, 11044, and 11076 Yonge Street

JH/VC SRPI.22.019

BLOCK 23 File Nos. D01-18003 and D02-18013

CITY OF RICHMOND HILL
 PLANNING AND INFRASTRUCTURE
 DEPARTMENT