


MAP 8 - REVISED SITE PLAN (2021)

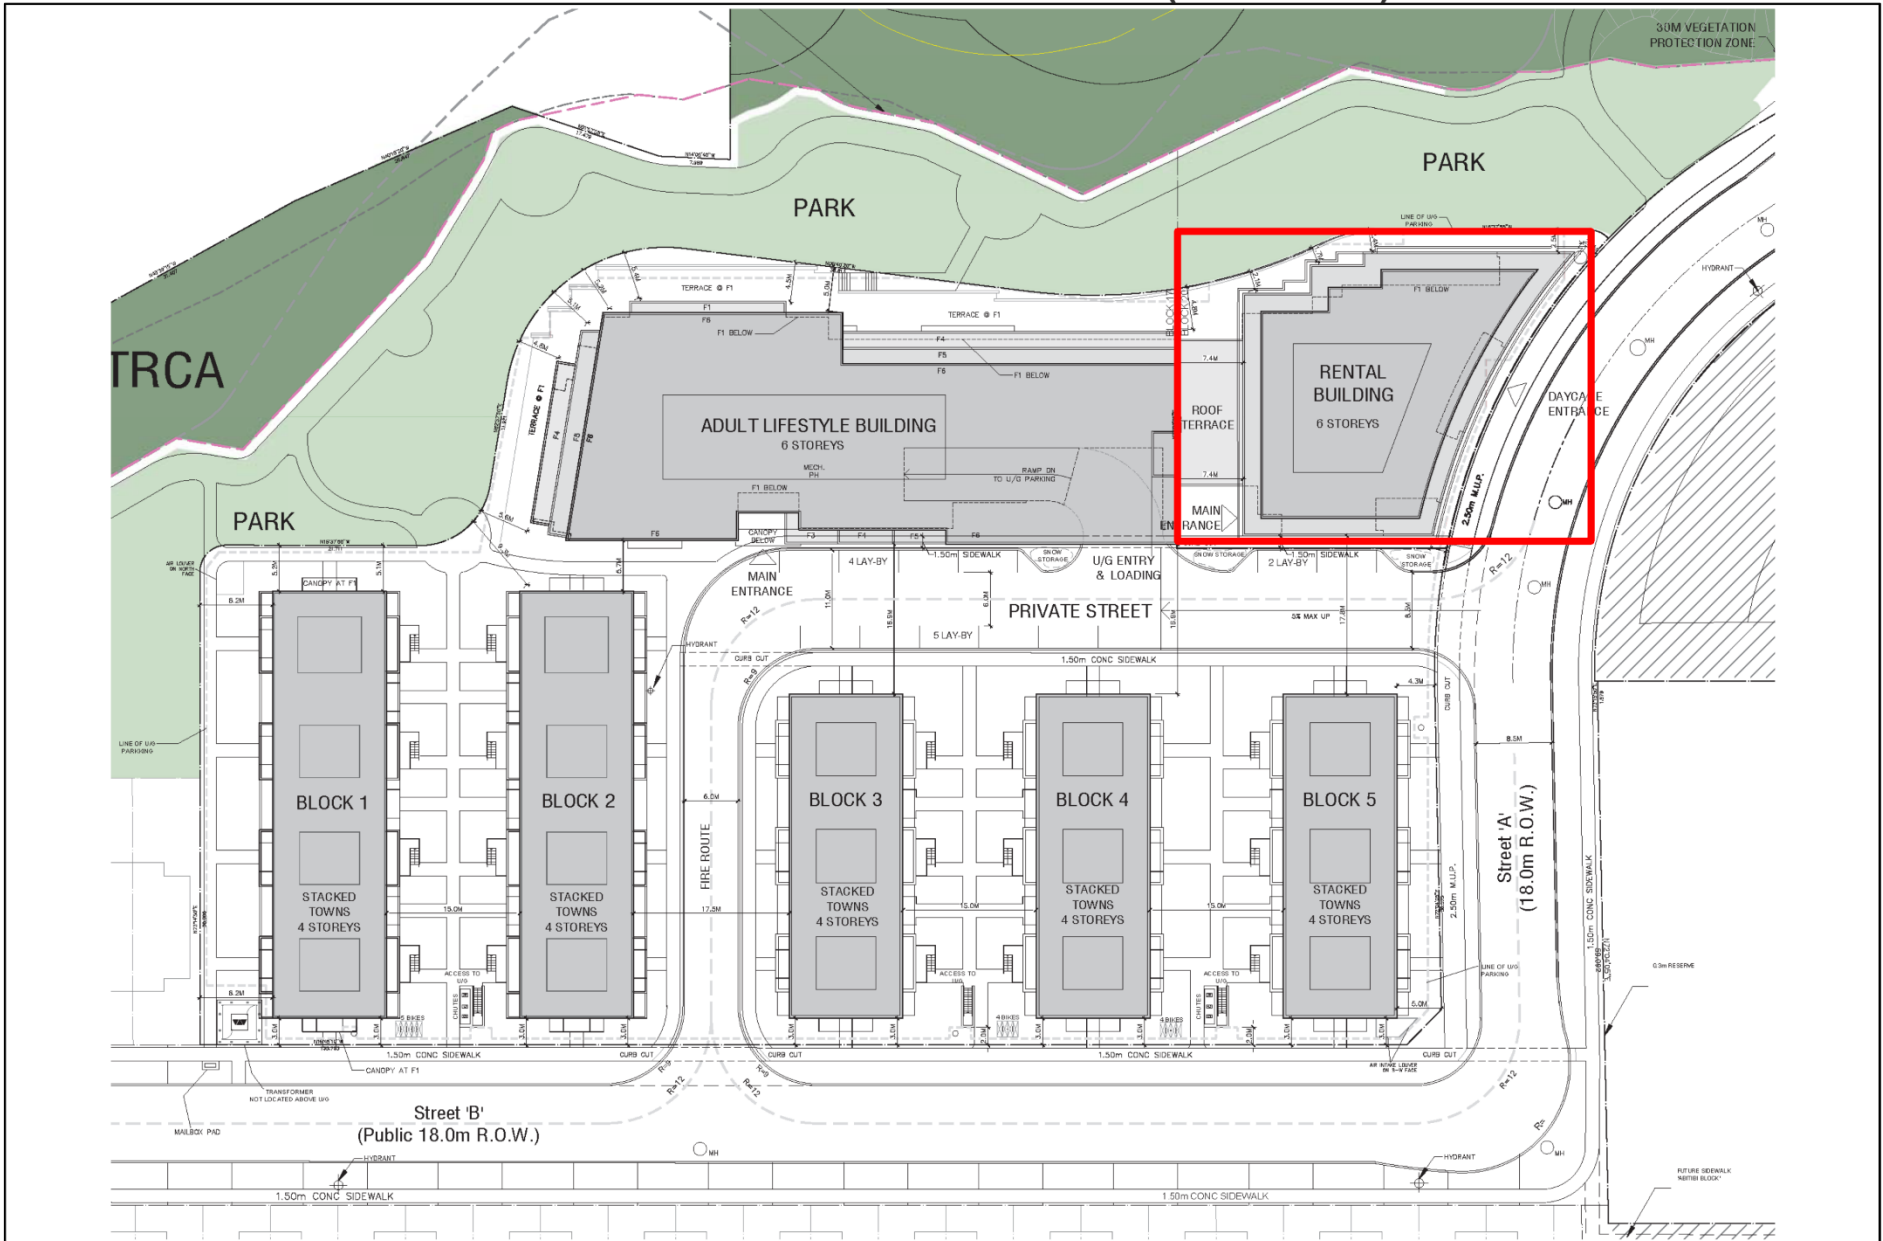

0, 47, and 59 Brookside Road
 12 and 24 Naughton Drive
 0, 11014, 11034, 11044, and 11076 Yonge Street

BLOCK 23 File Nos. D01-18003 and D02-18013

**CITY OF RICHMOND HILL
 PLANNING AND INFRASTRUCTURE
 DEPARTMENT**

 **FUTURE DEVELOPMENT
 BLOCK (BLOCK 20)**

JH/VC SRPI.22.019