


MAP 5 - PROPOSED SITE PLAN - INTERIM

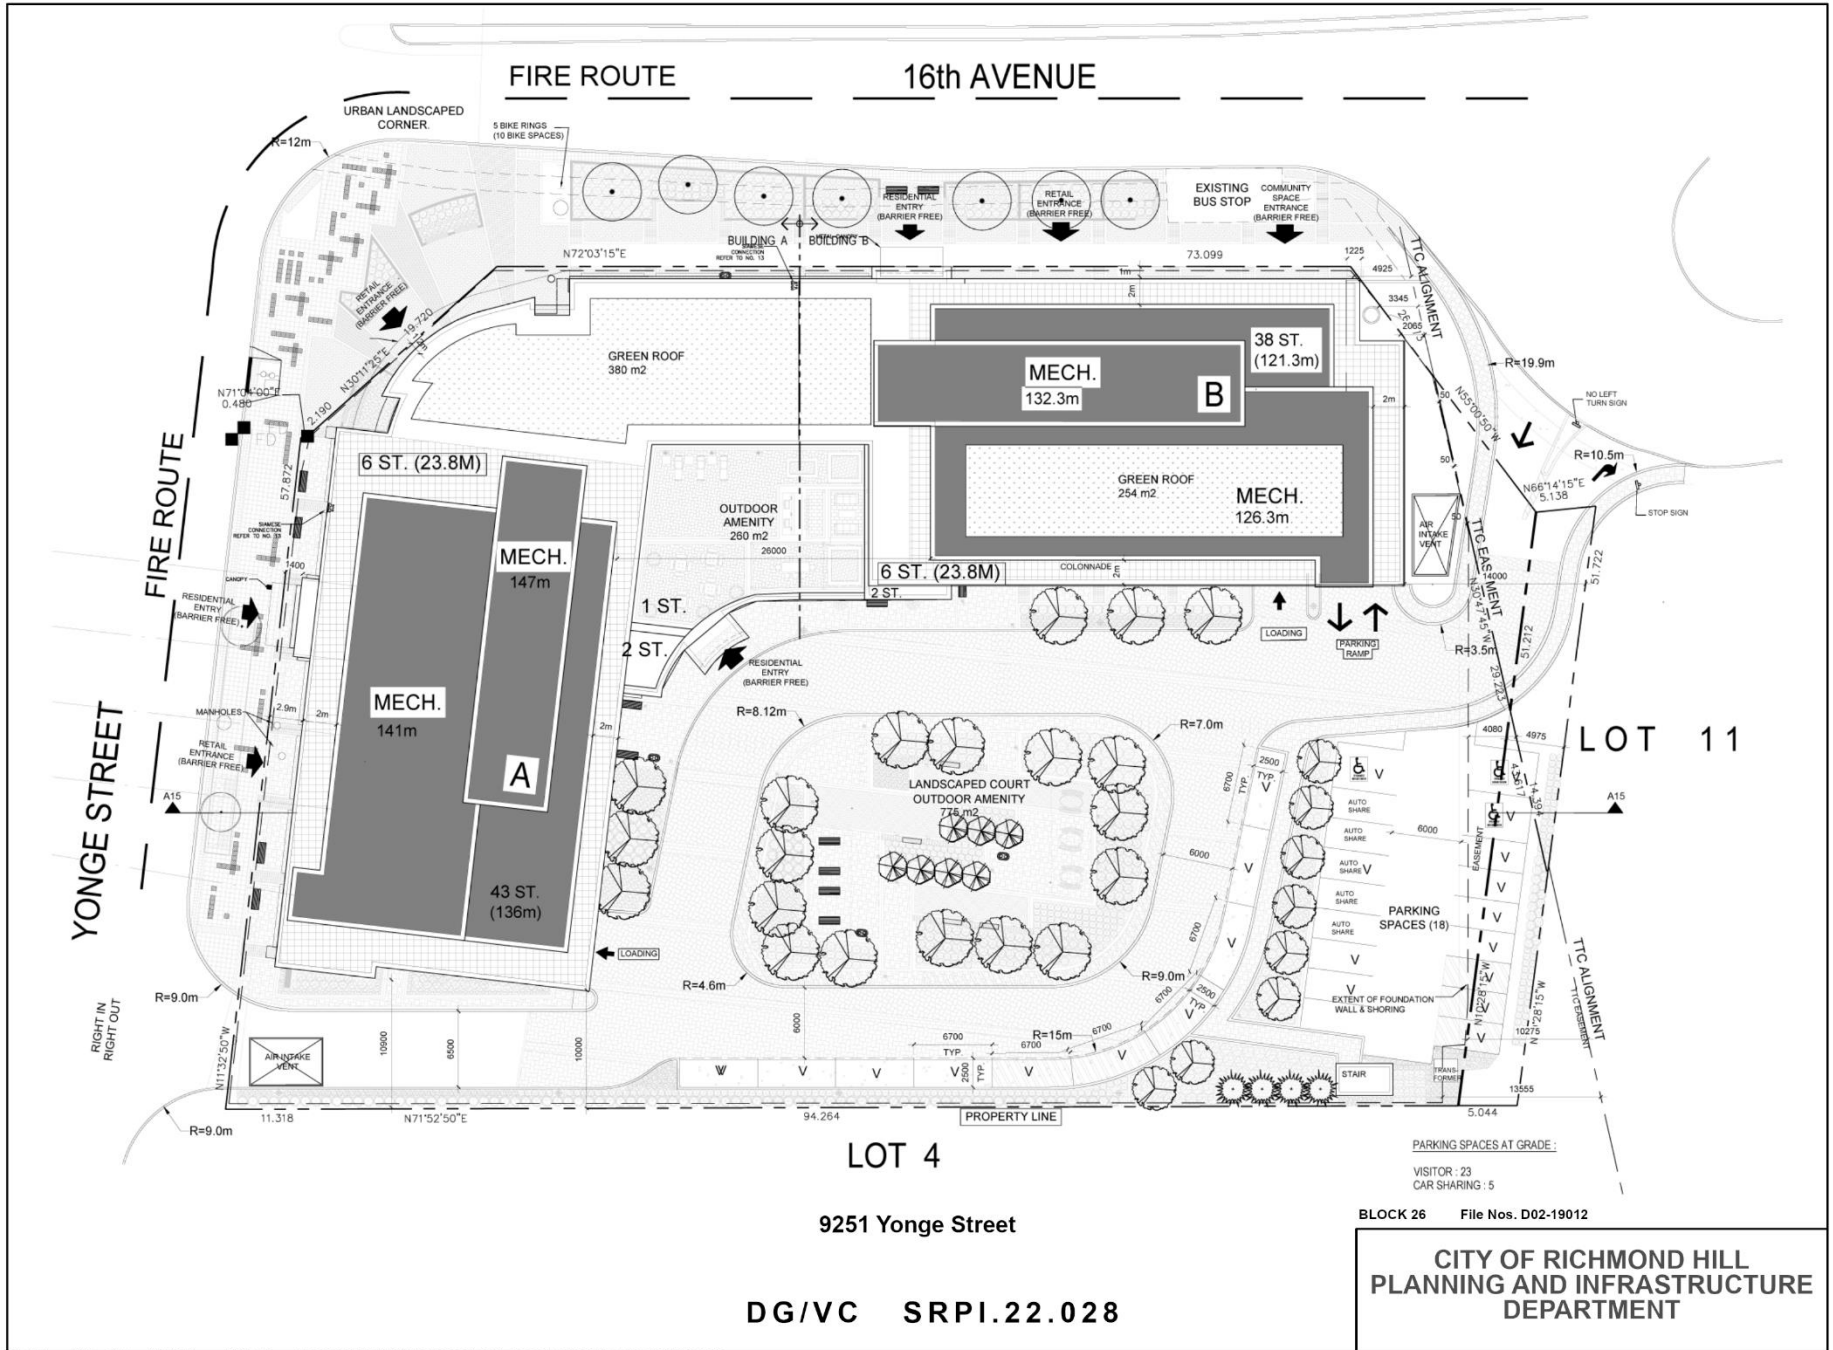

Path: \\richmondhill.local\divisions\IT\GIS\11\Logs and Metrics\Requests\2022\20220414_DB_BLK26_D02-19012_SRPI_22_028_tickets\536151\tools\002-19012\002-19012.aprx