


MAP 6 - PROPOSED SITE PLAN - ULTIMATE

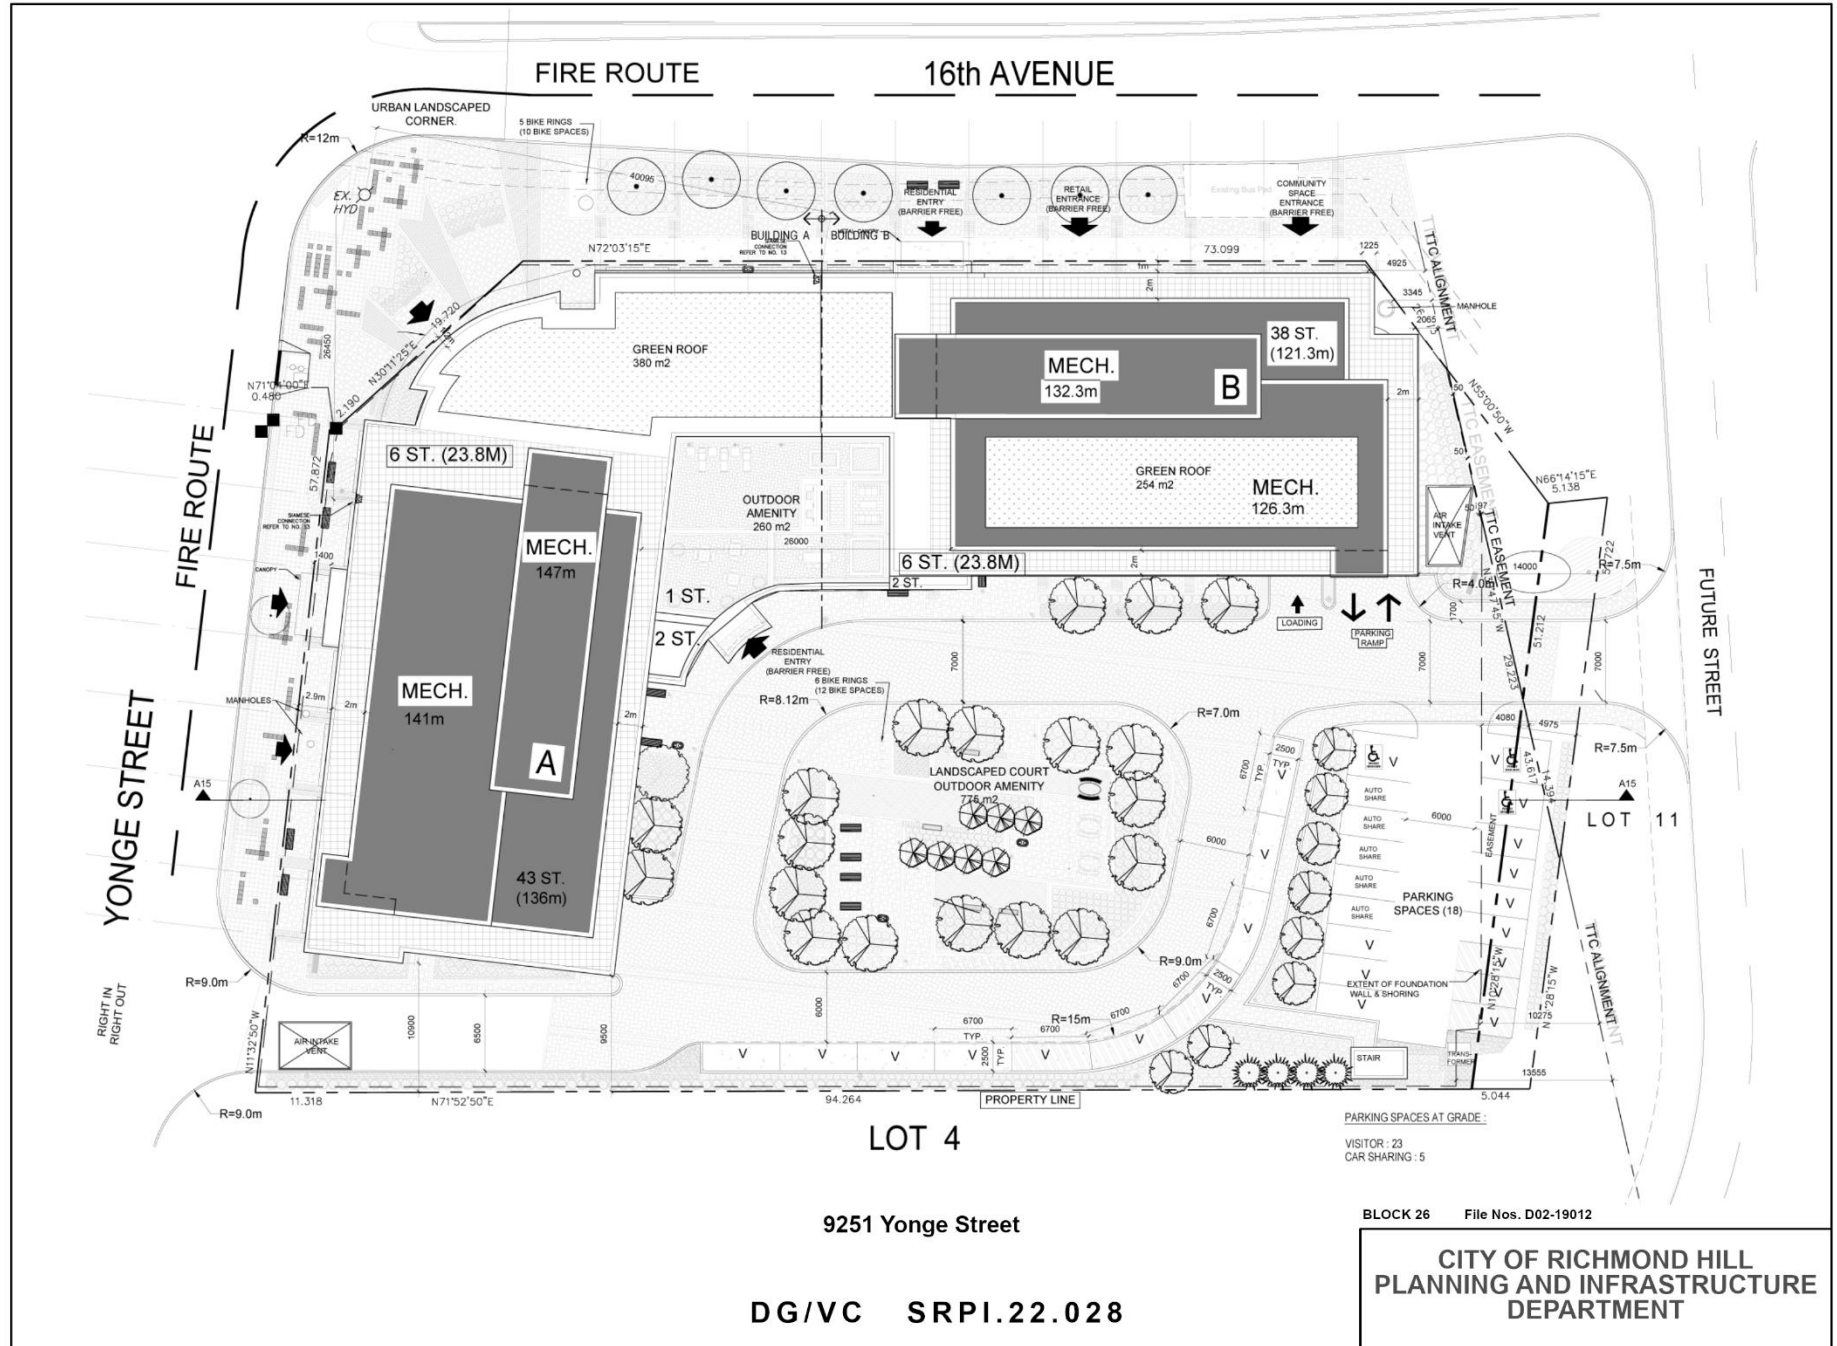

LOT 4

9251 Yonge Street

DG/VC SRP1.22.028

PARKING SPACES AT GRADE:
VISITOR : 23
CAR SHARING : 5

BLOCK 26 File Nos. D02-19012

CITY OF RICHMOND HILL
PLANNING AND INFRASTRUCTURE
DEPARTMENT