


MAP 7 - PROPOSED ELEVATIONS - WEST - YONGE STREET

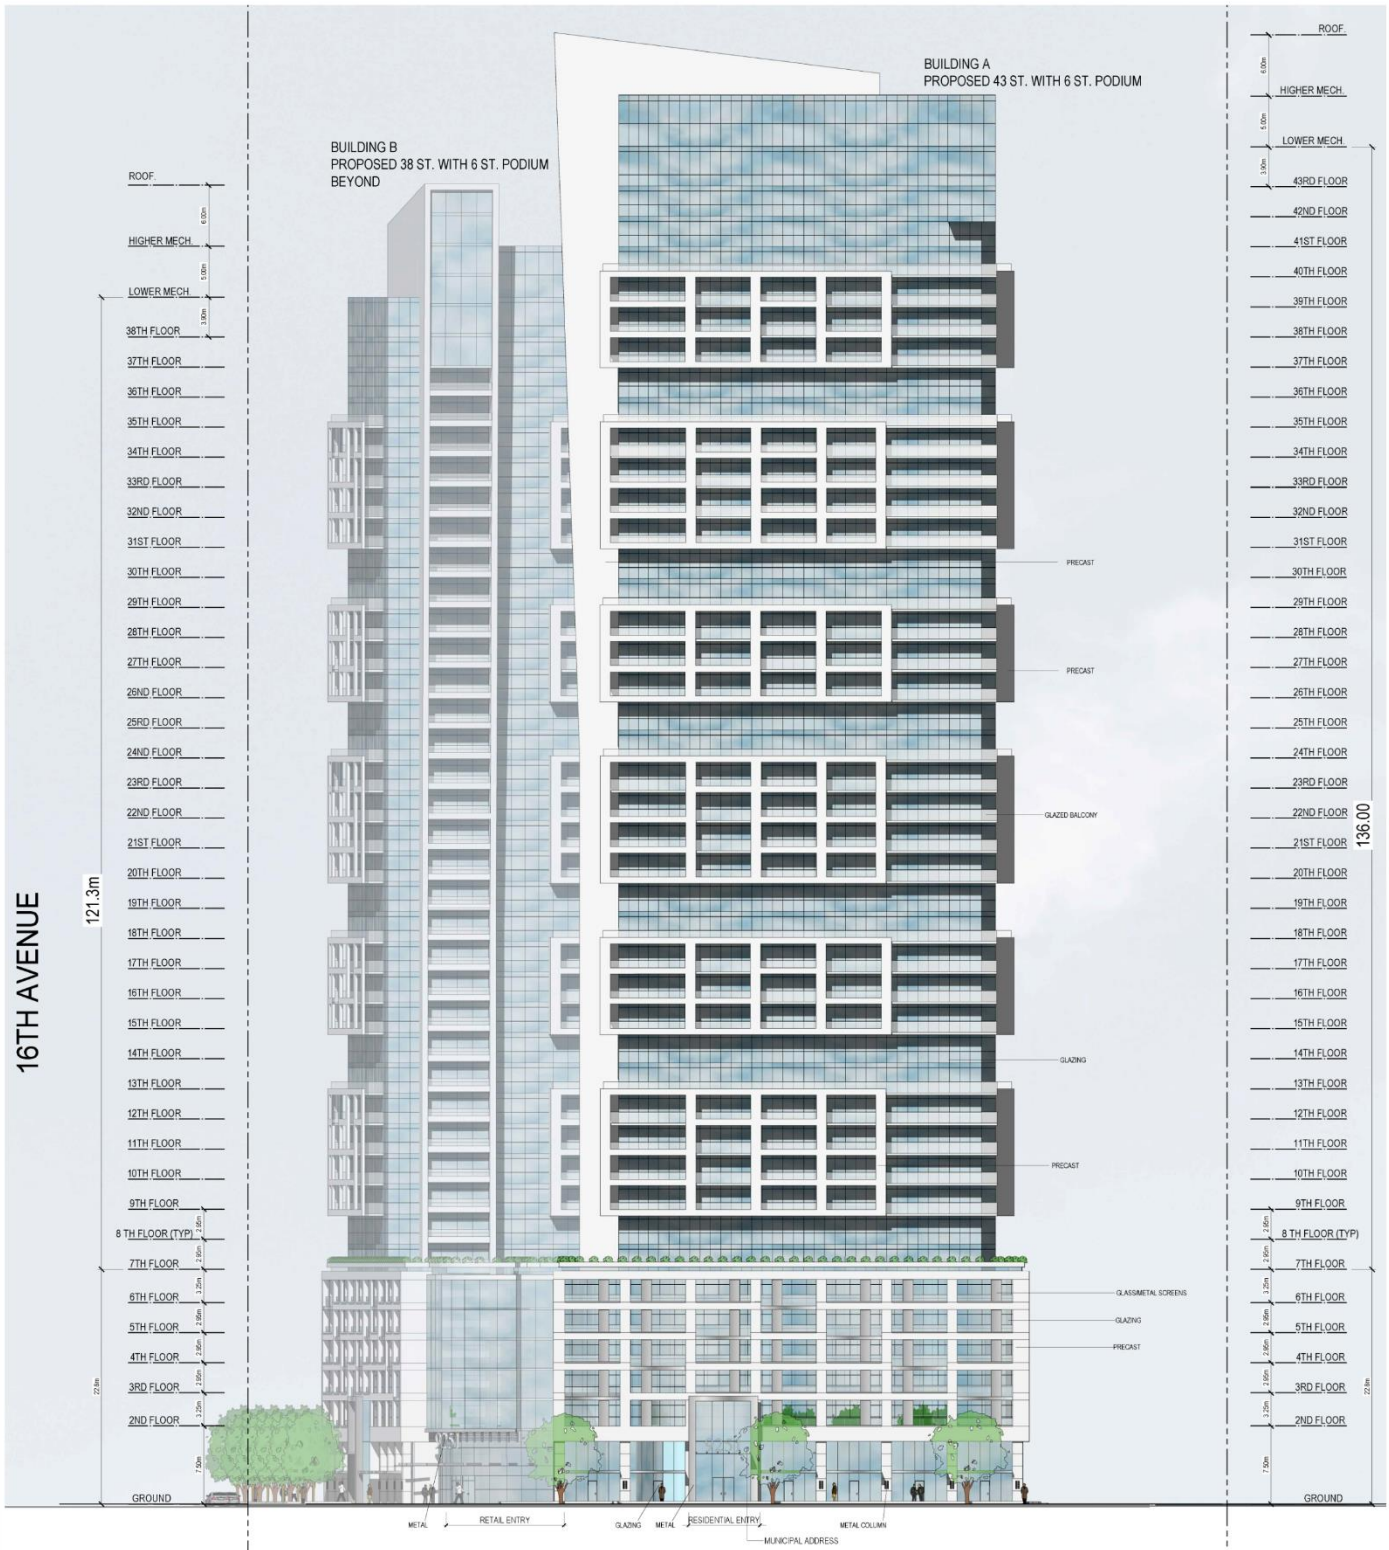

9251 Yonge Street

DG/VC SRPI.22.028

BLOCK 26 File Nos. D02-19012

CITY OF RICHMOND HILL
PLANNING AND INFRASTRUCTURE
DEPARTMENT