


# MAP 5 - REVISED SITE PLAN

WESTWOOD LANE  
(FORMERLY TRESPASS ROAD)  
(BY REGISTERED PLAN 3403)

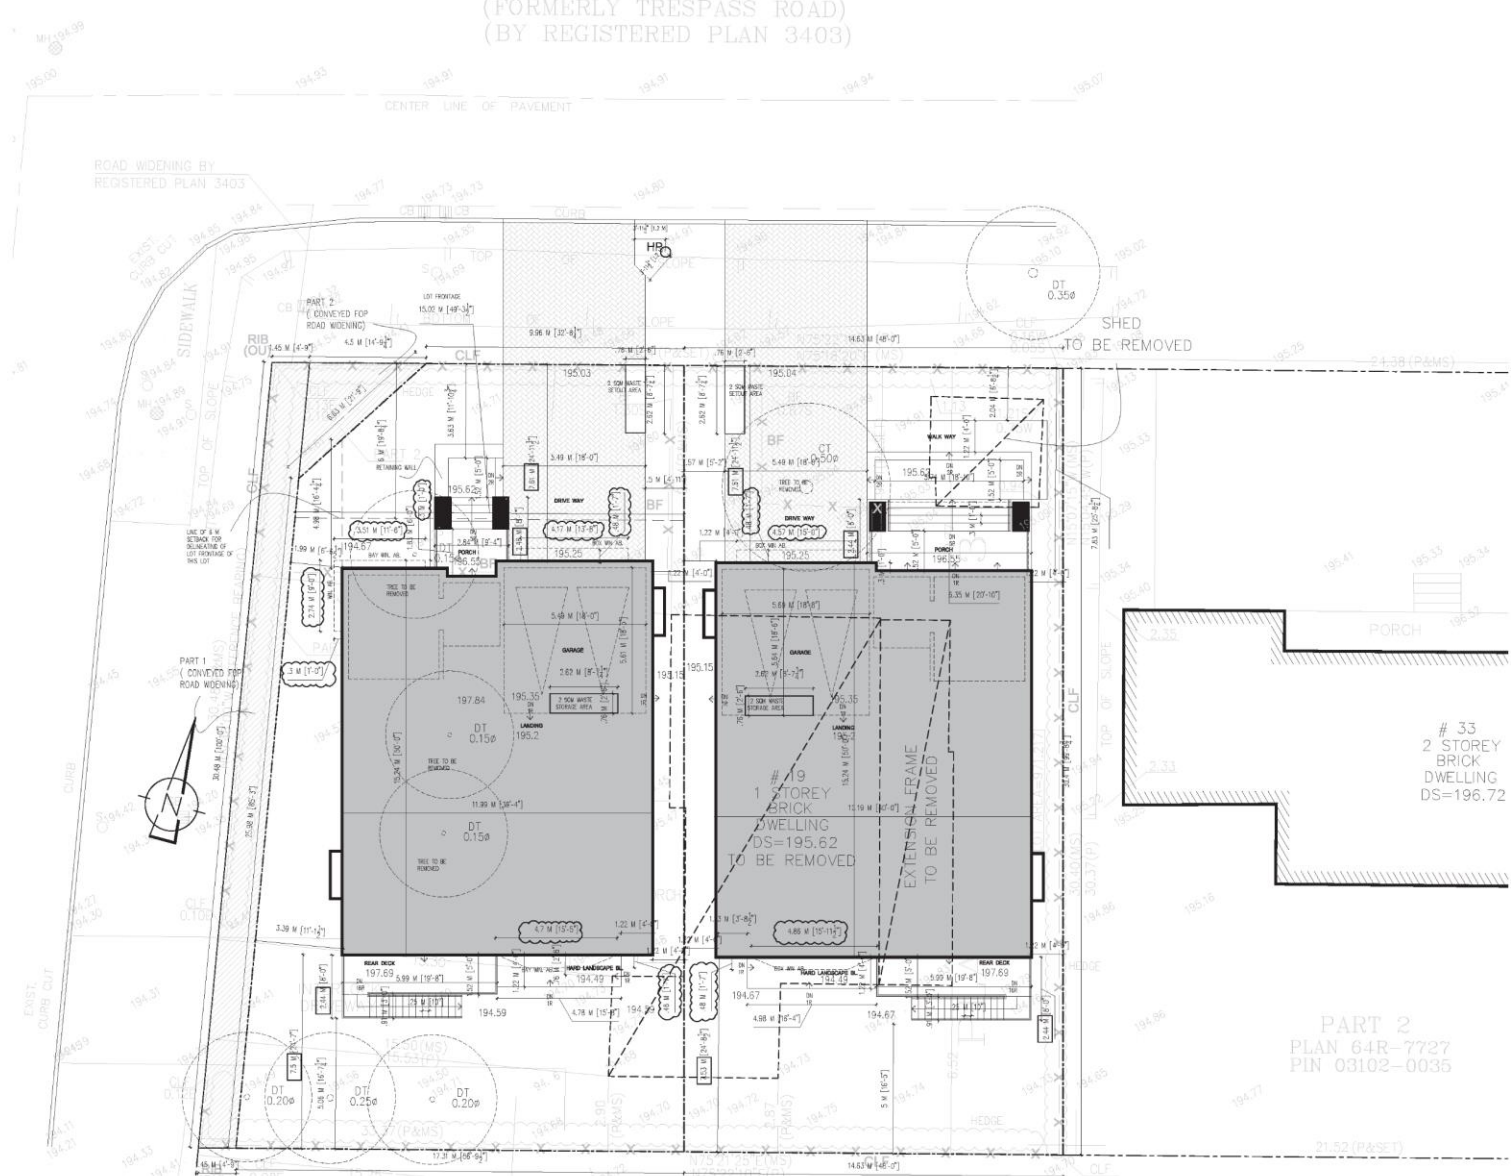

19 Pearson Avenue

BLOCK 25 File Nos. D02-20023

AP/VC SRPI.22.016

CITY OF RICHMOND HILL  
PLANNING AND INFRASTRUCTURE  
DEPARTMENT