


MAP 5 - PROPOSED ELEVATIONS

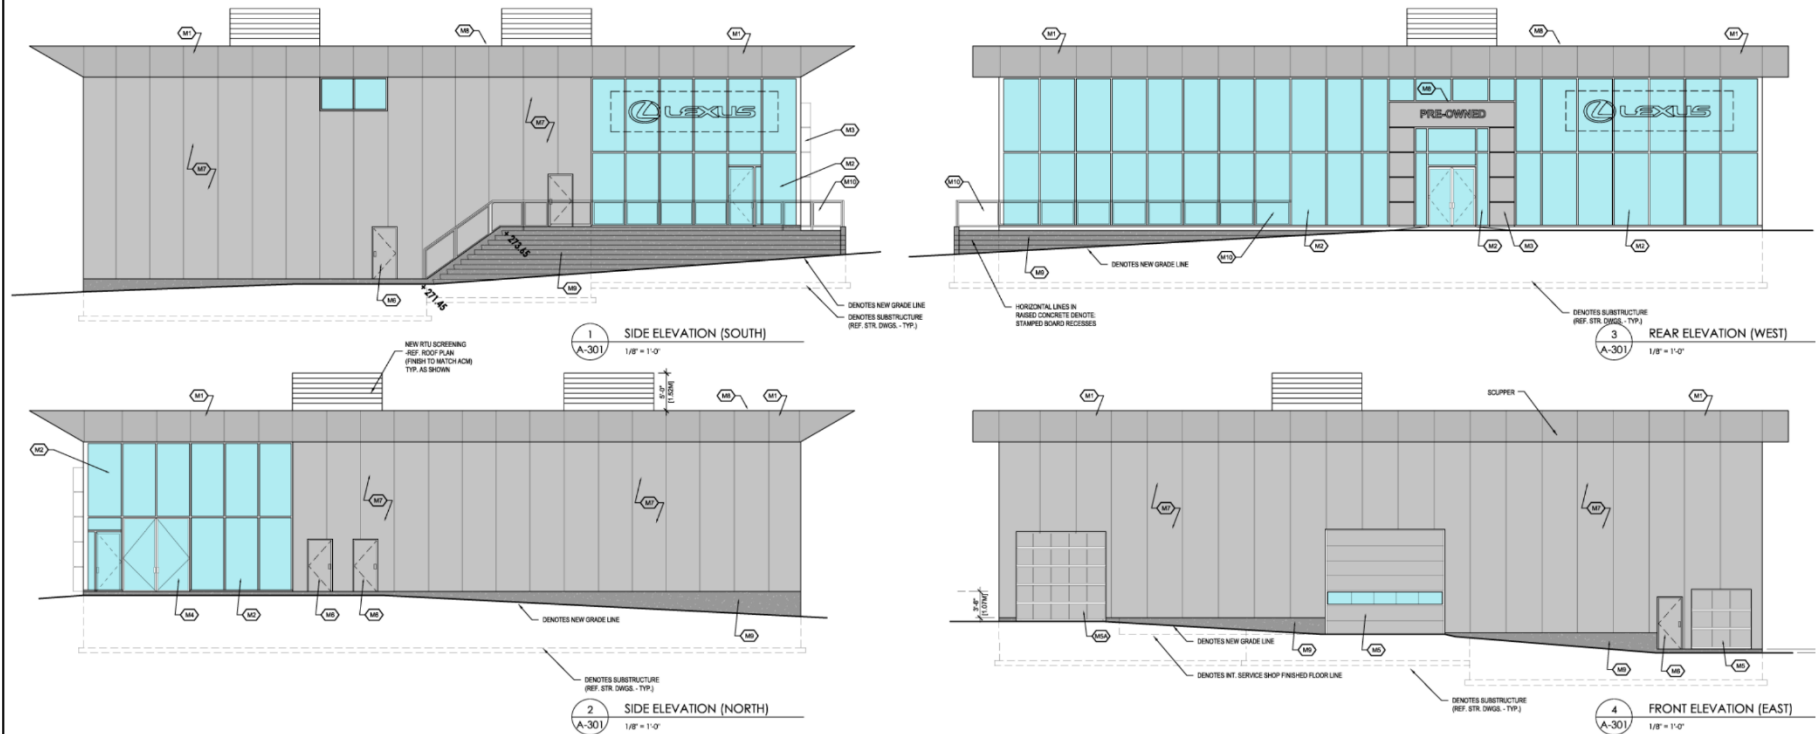

0 Gamble Road

SF/VC SRPI.22.042

BLOCK 09 File Nos. D02-22007

CITY OF RICHMOND HILL
PLANNING AND INFRASTRUCTURE
DEPARTMENT