


MAP 6 - PROPOSED SITE PLAN

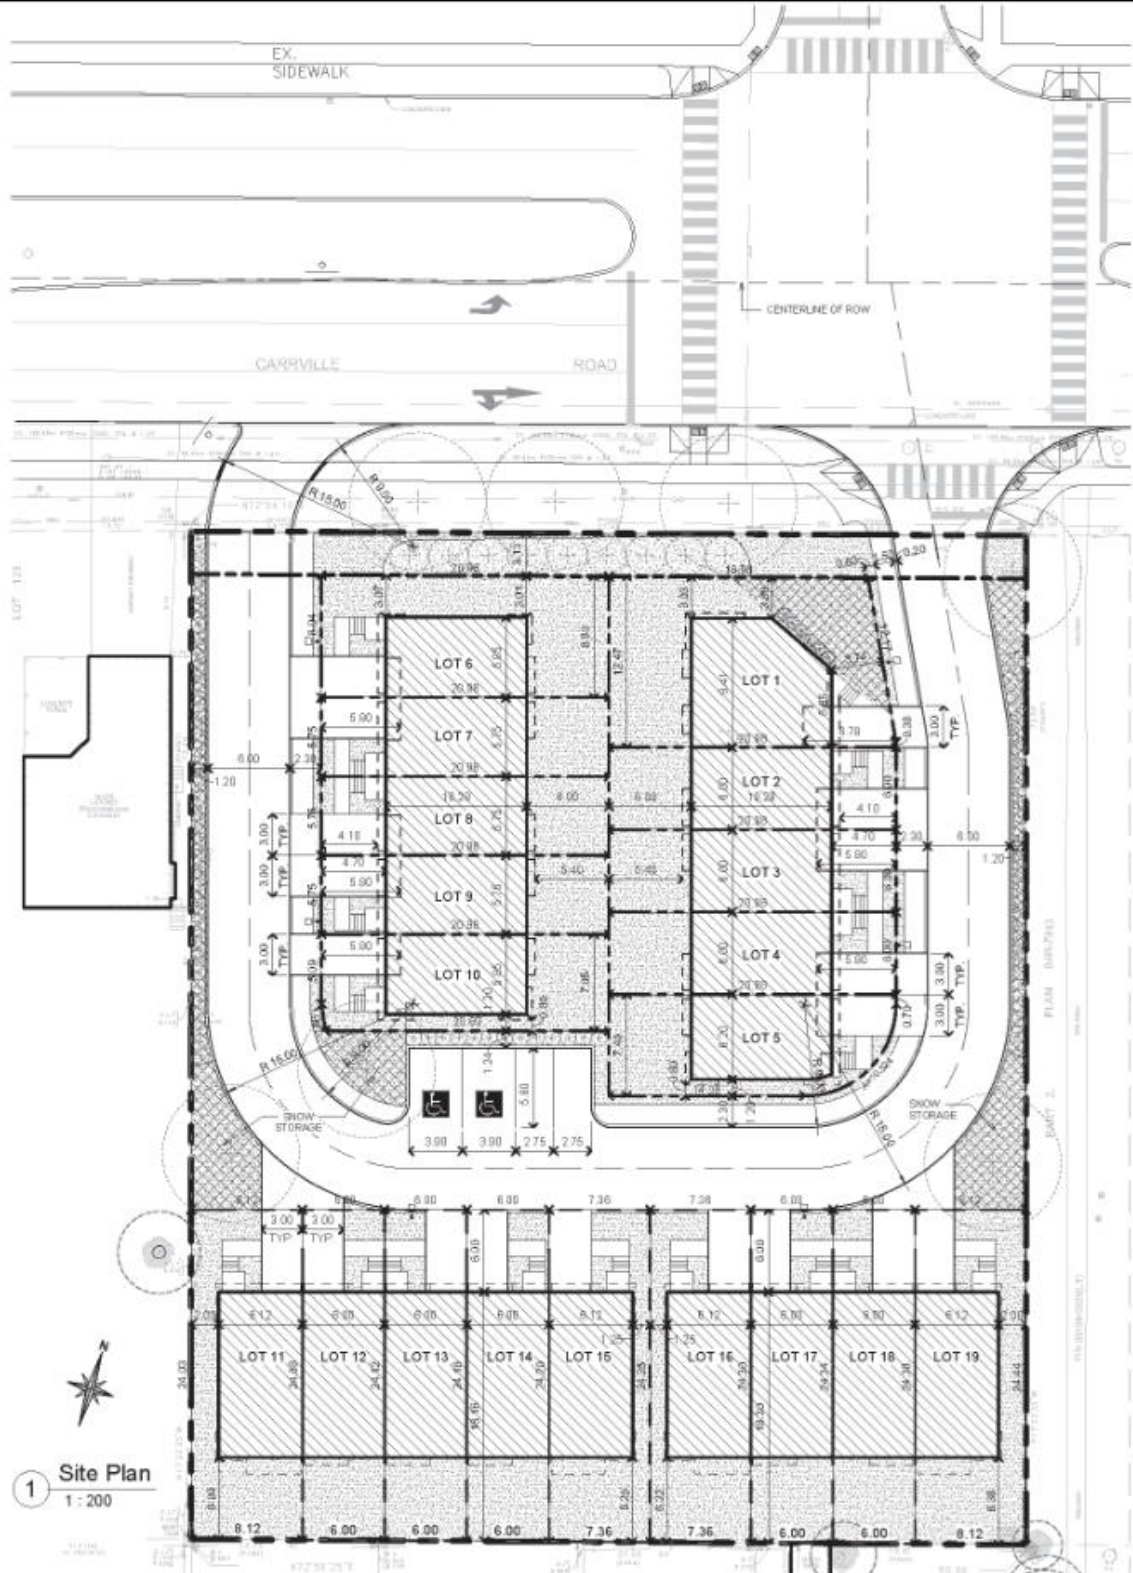

211, 225 and 231 Carrville Road

BLOCK 25 File Nos. D02-21024 and D03-21006

LP/VC SRPI.22.066

CITY OF RICHMOND HILL
PLANNING AND INFRASTRUCTURE
DEPARTMENT