


MAP 5 - PROPOSED SITE PLAN

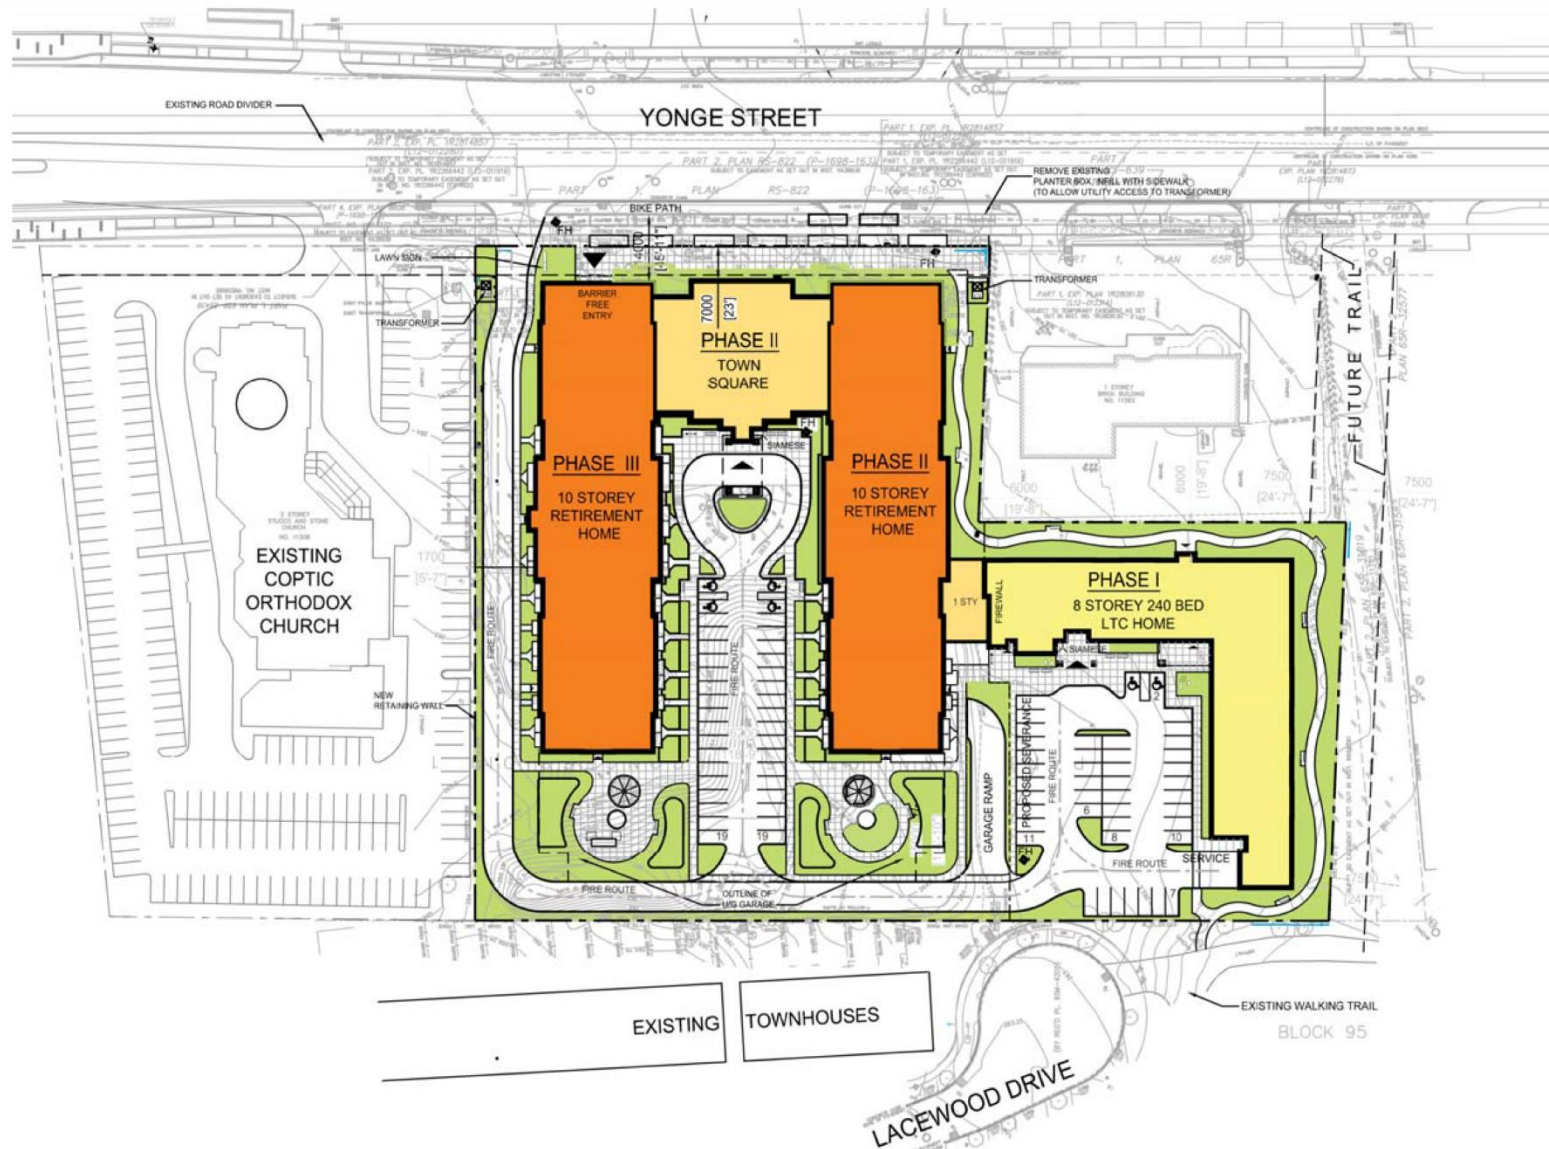

11300 Yonge Street

SF/DW SRPI.22.071

BLOCK 16 File Nos. D01-20018 and D02-20033

CITY OF RICHMOND HILL
PLANNING AND INFRASTRUCTURE
DEPARTMENT