


MAP 10 - ORIGINAL NORTH AND SOUTH ELEVATIONS



NORTH ELEVATION

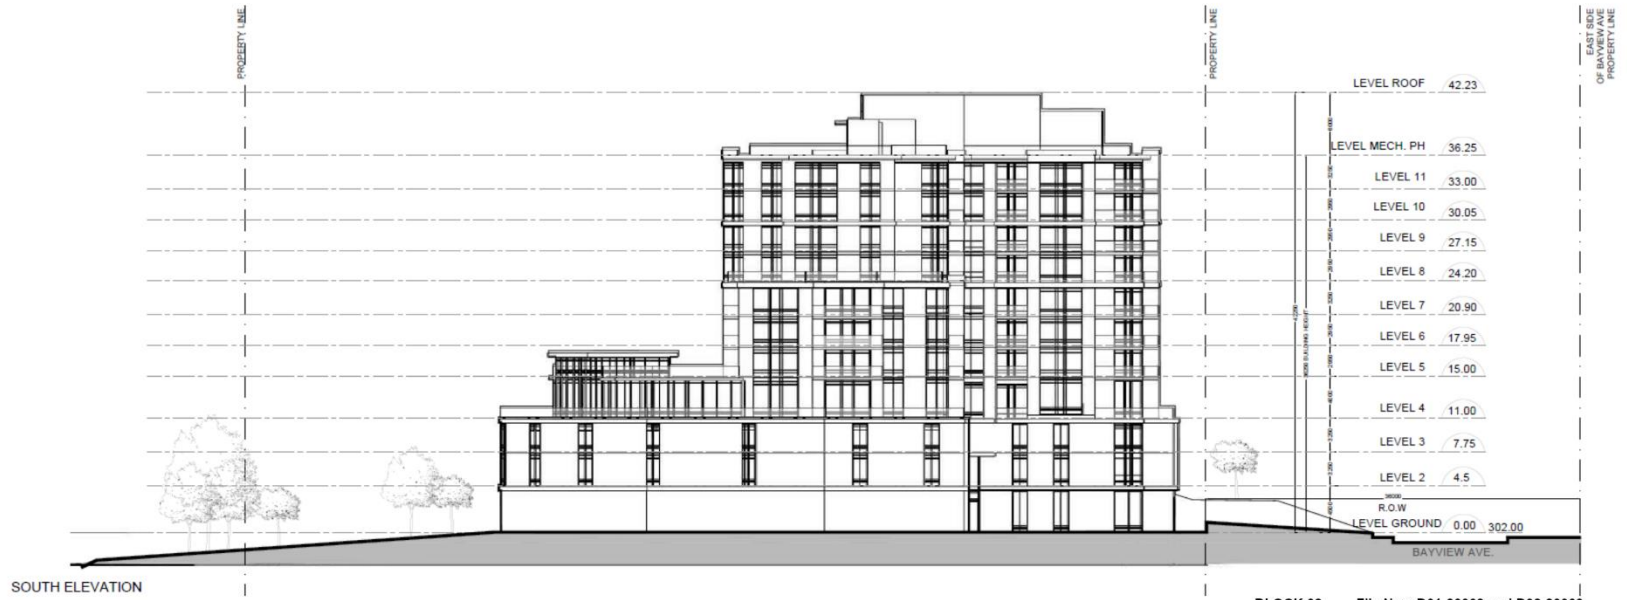

SOUTH ELEVATION

13572 and 13586 Bayview Avenue

SF/VC SRPI.22.086

BLOCK 02 File Nos. D01-20003 and D02-20009

CITY OF RICHMOND HILL
PLANNING AND INFRASTRUCTURE
DEPARTMENT