


# MAP 6 - CURRENT SITE PLAN (2022)

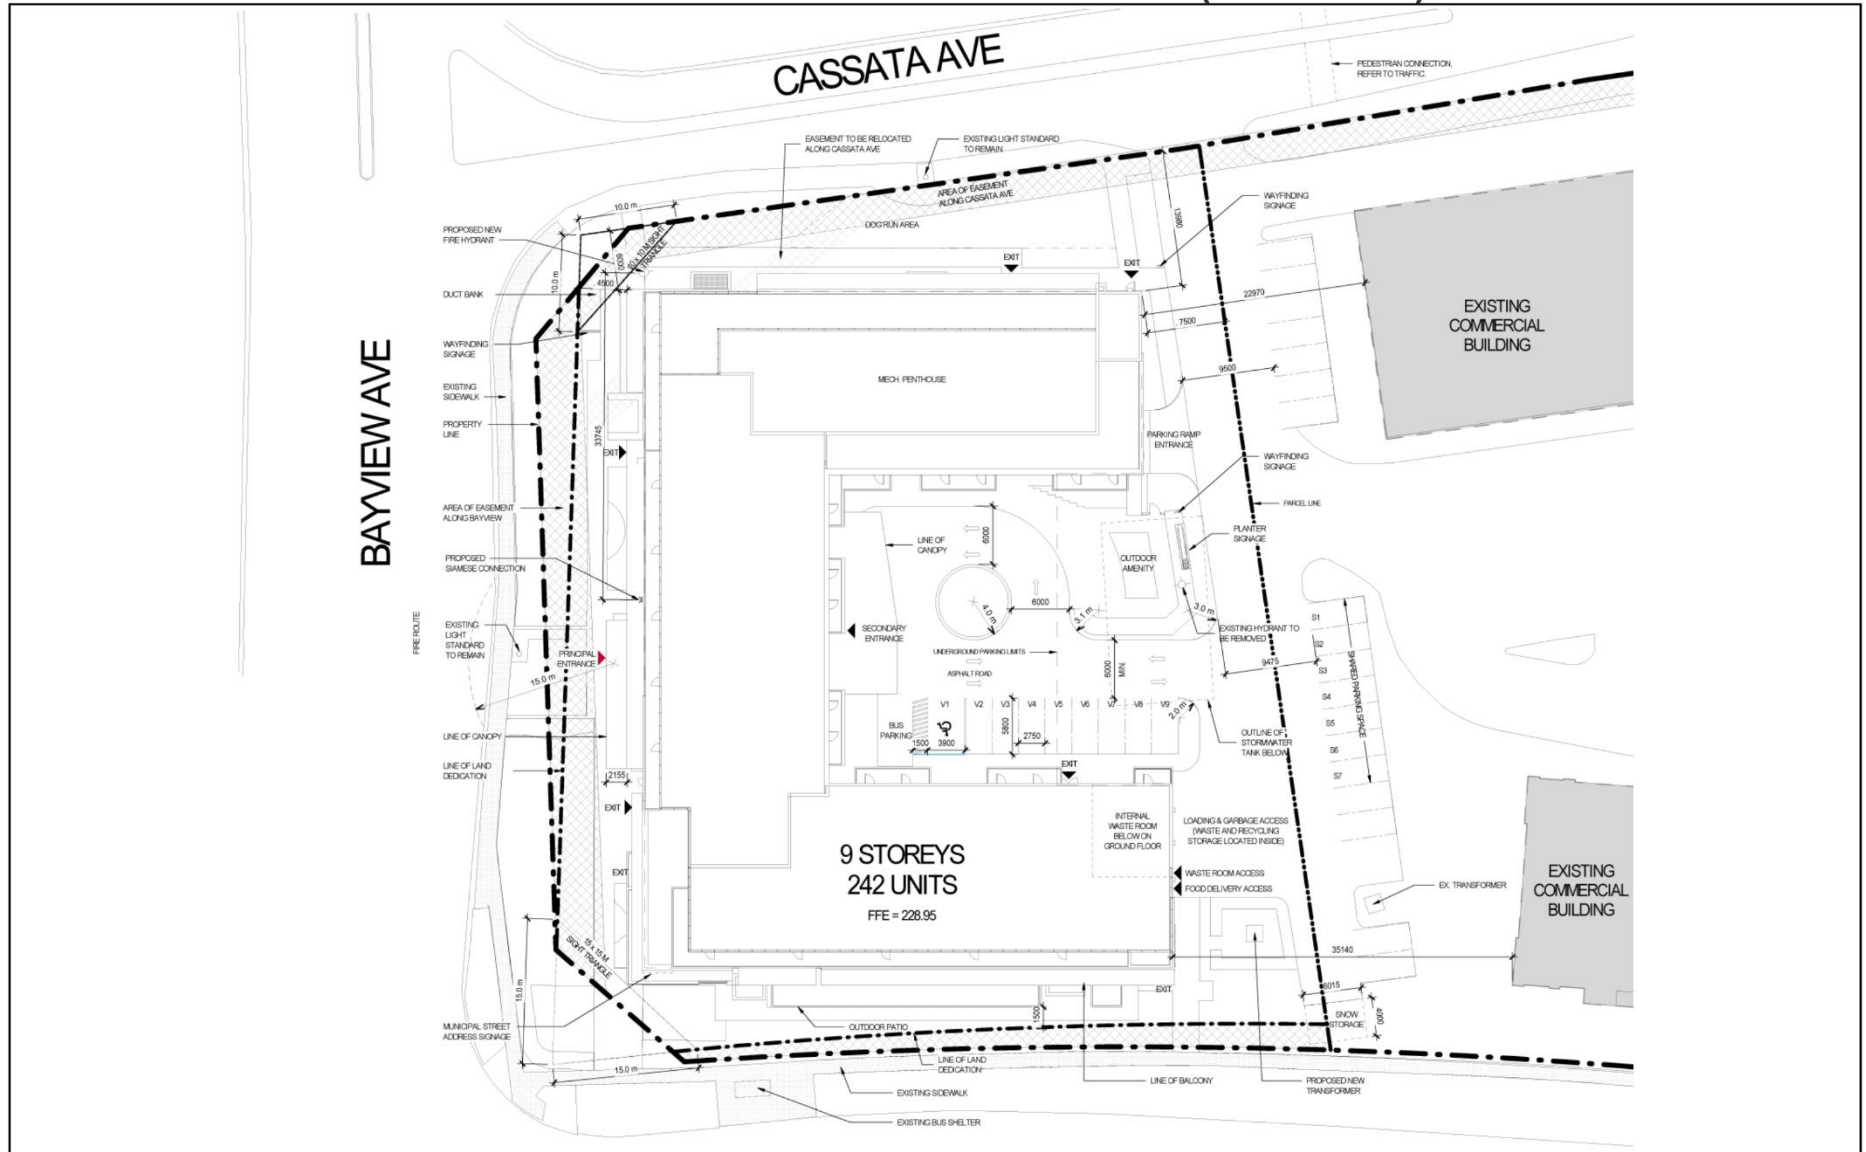

## MAJOR MACKENZIE DRIVE EAST

1070 Major MacKenzie Drive East  
 JH/VC SRPI.22.084

BLOCK 19 File Nos. D01-21001 D02-21002  
**CITY OF RICHMOND HILL  
 PLANNING AND INFRASTRUCTURE  
 DEPARTMENT**