


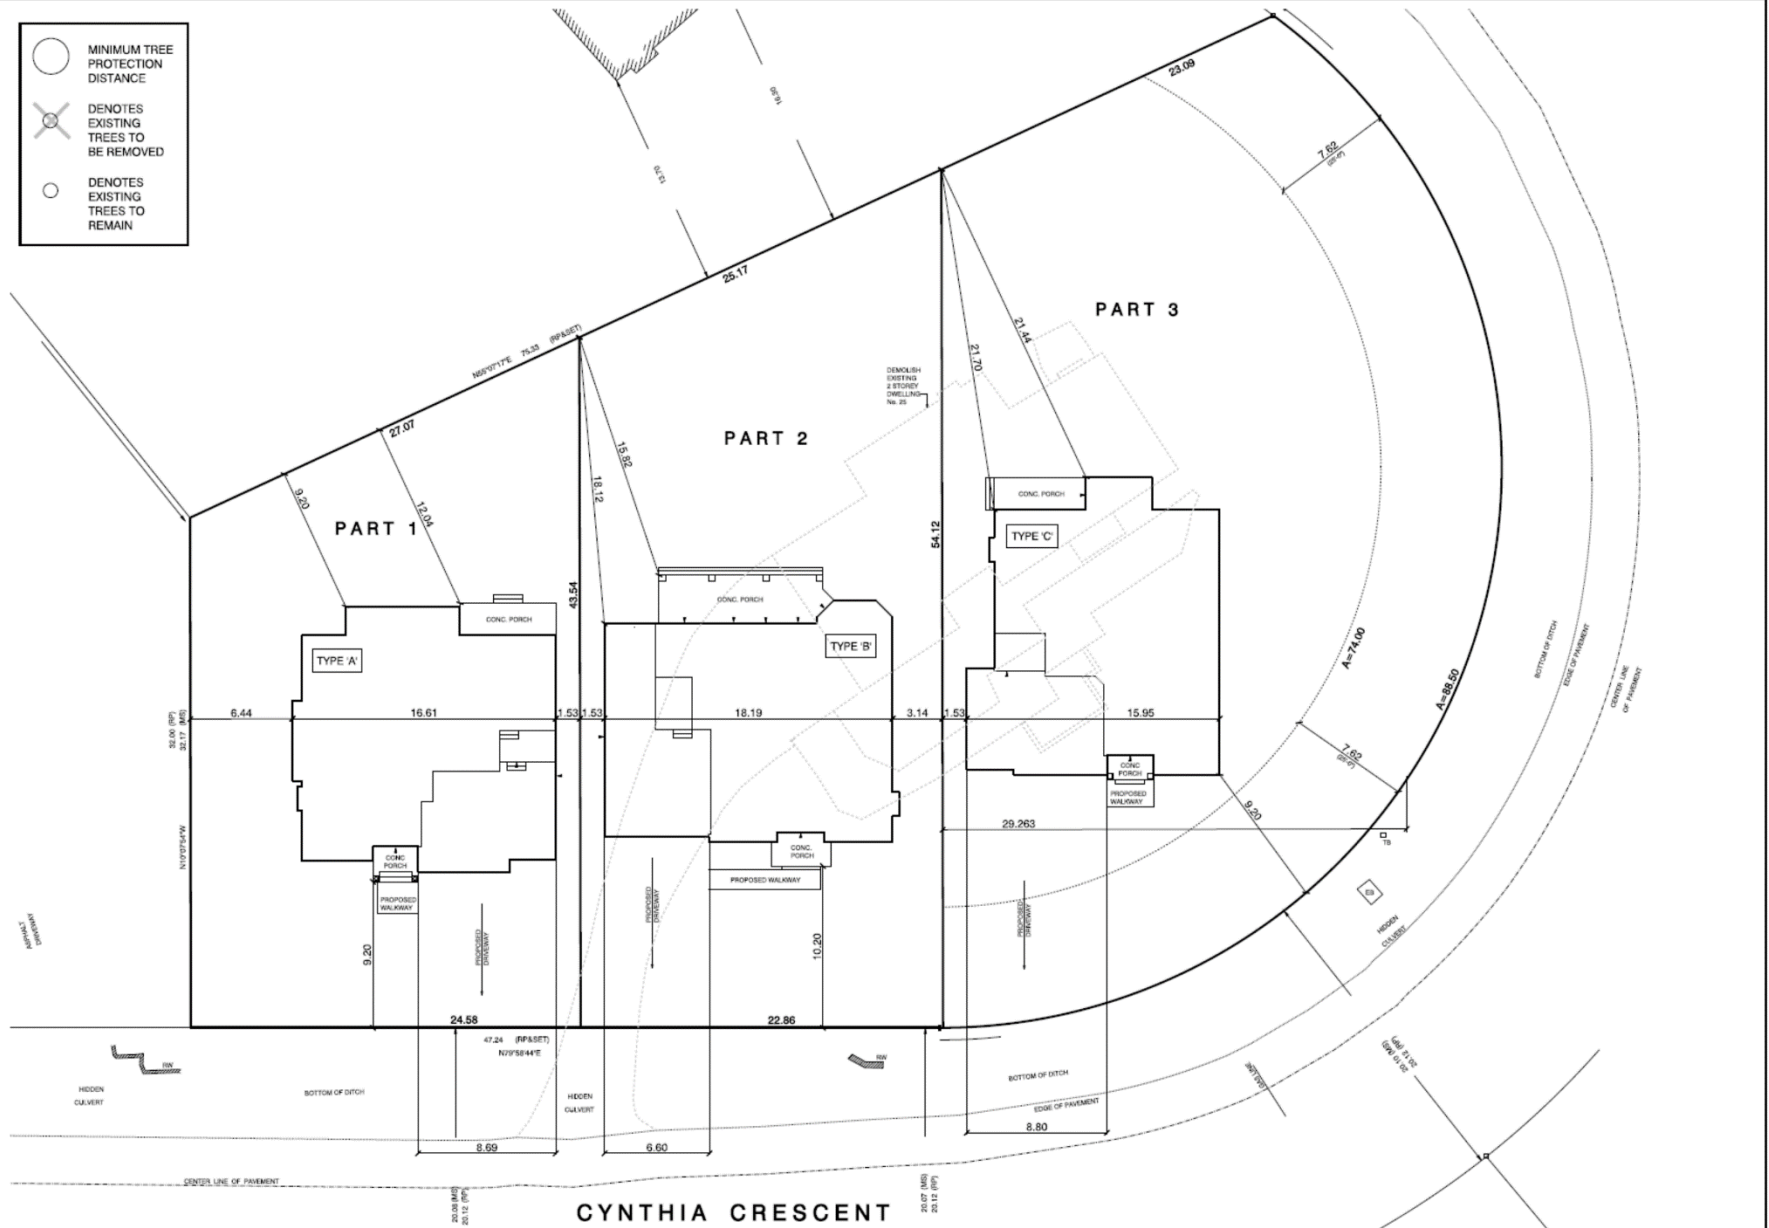


MAP 5 - PROPOSED SITE PLAN

-  MINIMUM TREE PROTECTION DISTANCE
-  DENOTES EXISTING TREES TO BE REMOVED
-  DENOTES EXISTING TREES TO REMAIN



CYNTHIA CRESCENT

25 Cynthia Crescent

DP/VC SRPI.22.095

BLOCK 01 D02-22011

CITY OF RICHMOND HILL
PLANNING AND INFRASTRUCTURE
DEPARTMENT