


MAP 7 - PROPOSED TREE INVENTORY AND PRESERVATION PLAN

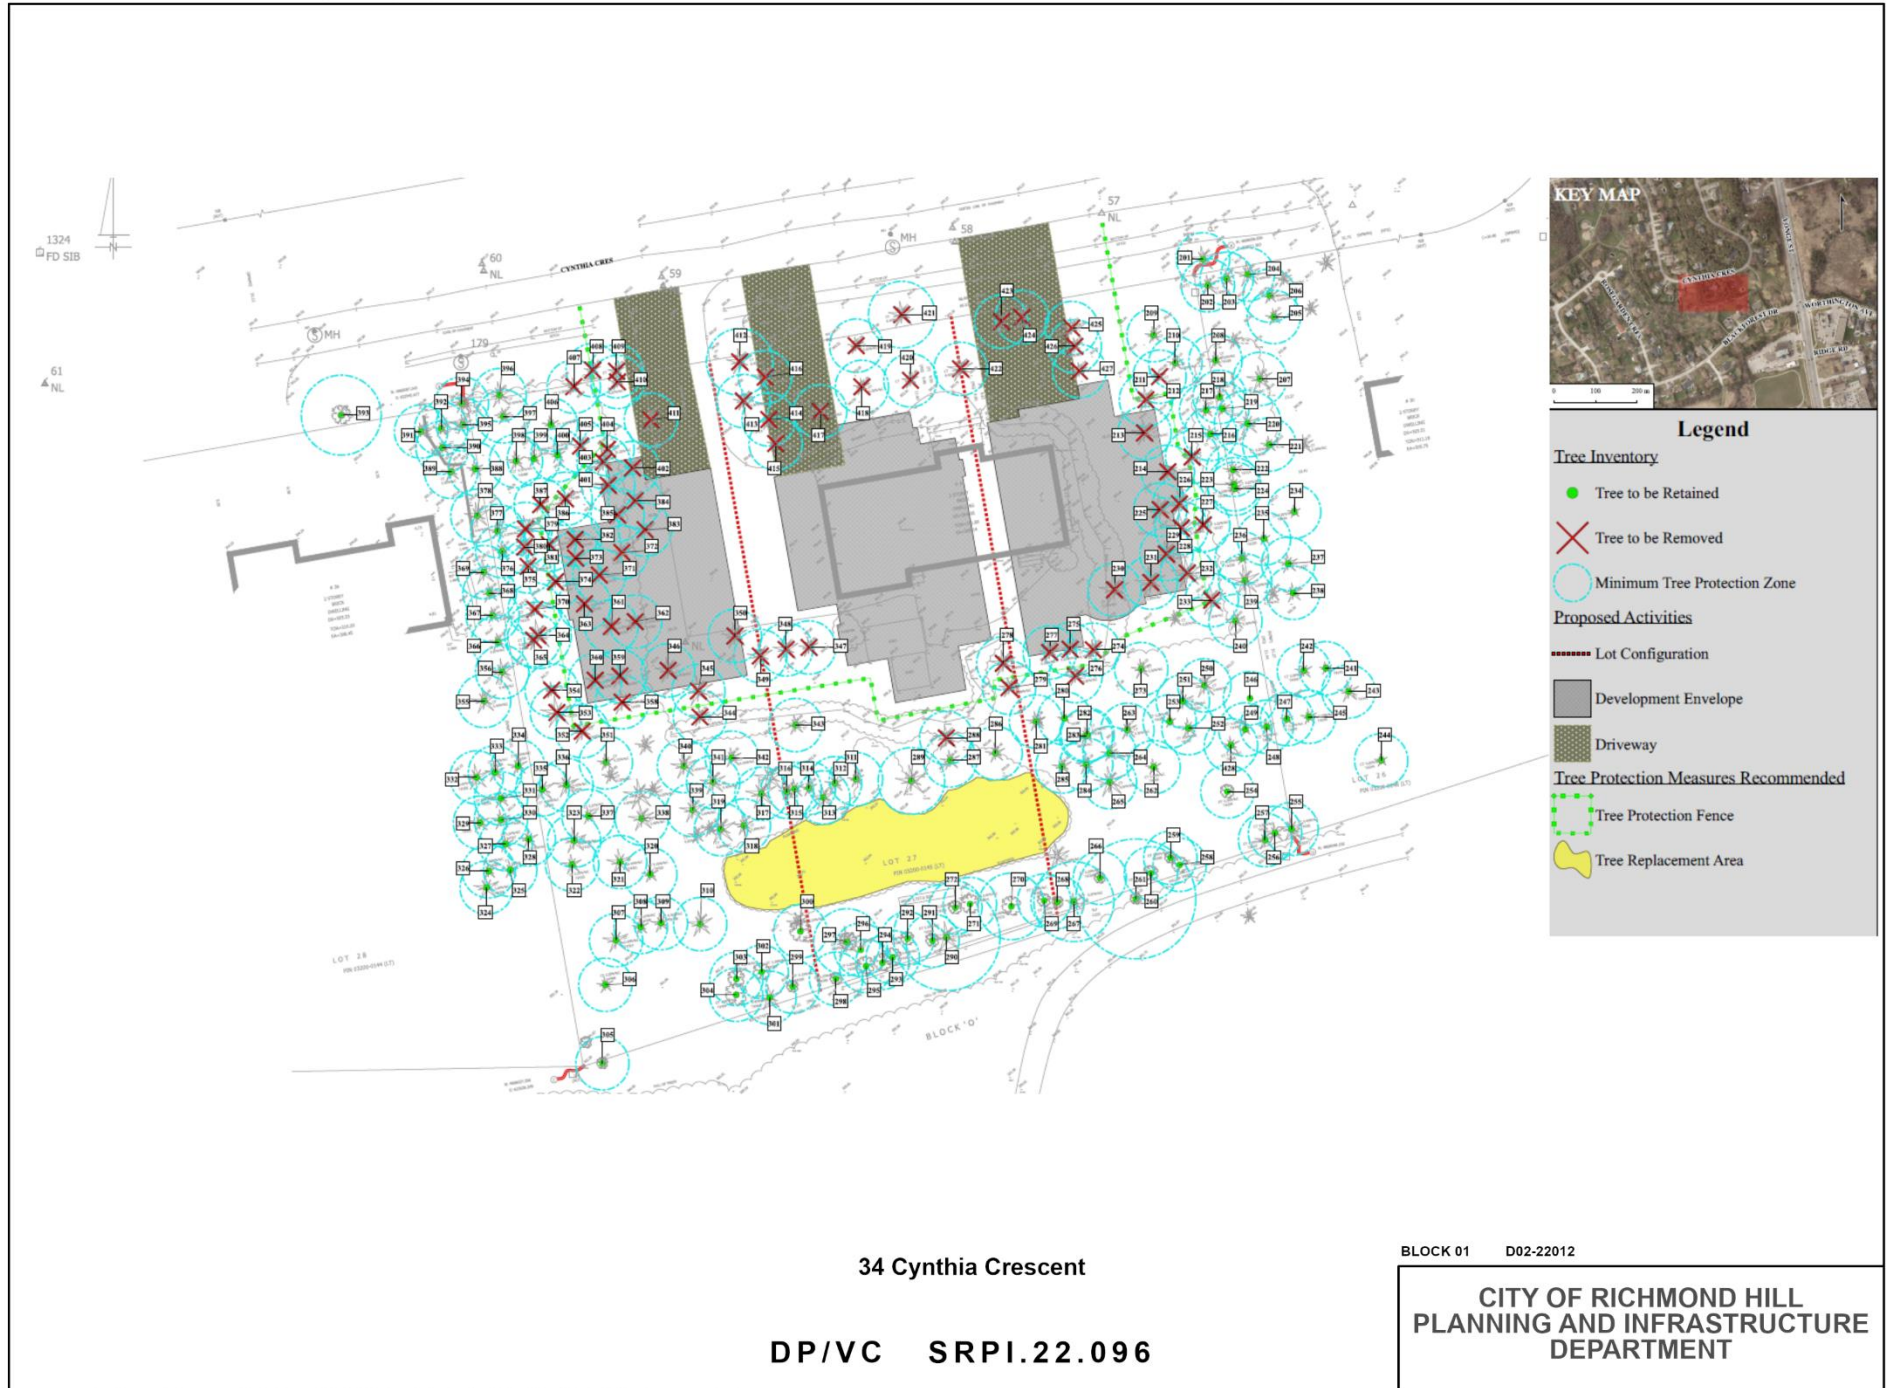

Legend

Tree Inventory

- Tree to be Retained
- ✗ Tree to be Removed
- Minimum Tree Protection Zone

Proposed Activities

- Lot Configuration
- Development Envelope
- ▨ Driveway

Tree Protection Measures Recommended

- Tree Protection Fence
- Tree Replacement Area

34 Cynthia Crescent

DP/VC SRPI.22.096

BLOCK 01 D02-22012
**CITY OF RICHMOND HILL
 PLANNING AND INFRASTRUCTURE
 DEPARTMENT**

Path: \\richmondhill.local\Divisions\IT\GIS\IT\Logs and Metrics\Requests\2022\20220728_DP_BLK01_D02-22012_SRPI.22.096_ticket5417011\tools\Staffreport_Map\Staffreport_map.aprx