


MAP 10 - PROPOSED SITE PLAN

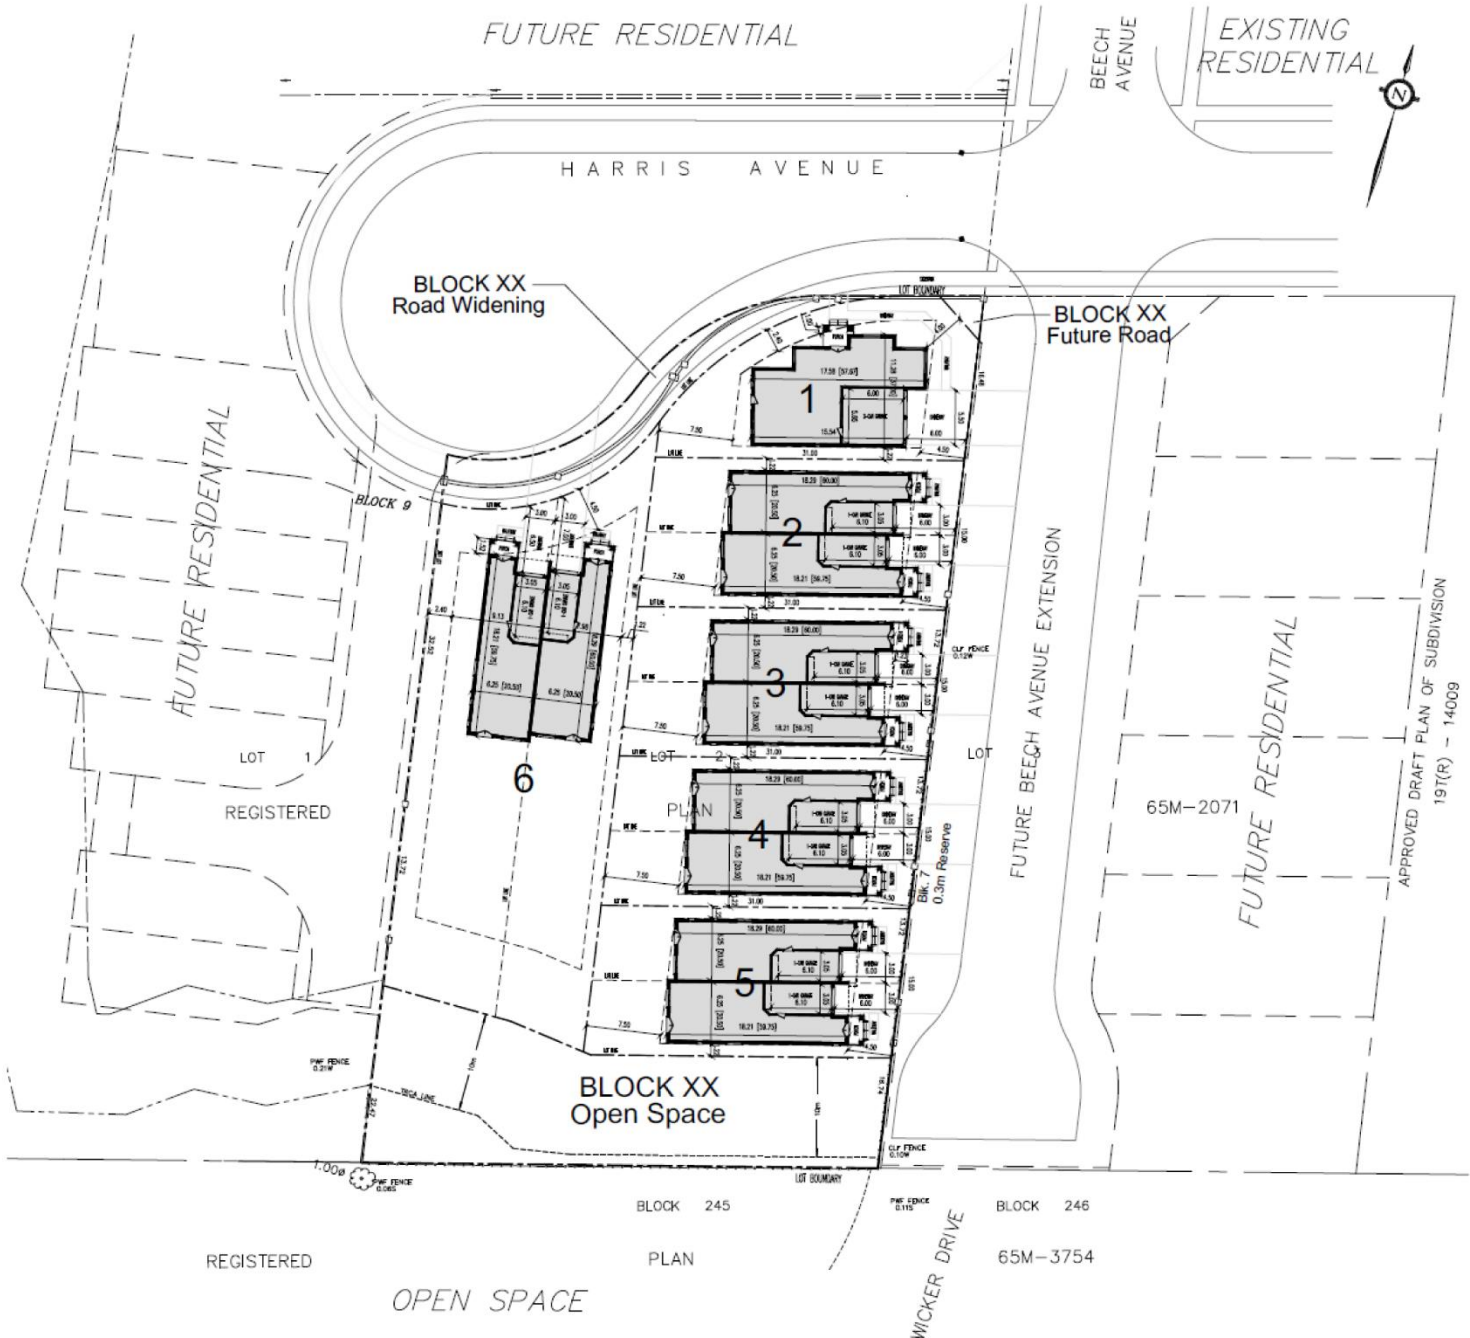

313 Harris Avenue

NM/VC SRPI.22.094

BLOCK 09 D02-19002 and D03-19002

CITY OF RICHMOND HILL
 PLANNING AND INFRASTRUCTURE
 DEPARTMENT

Path: \\richmondhill.local\divisions\IT\GIS\IT\Logs and Metrics\Requests\2022\20220718_T1M_BLK09_D02-19002_D03-19002_SRPI.22.094_tickets\413071\tools\D02-19002_D03-19002\2022-19002_D03-19002.aprx