


MAP 5 - PROPOSED CONCEPTUAL SITE PLAN

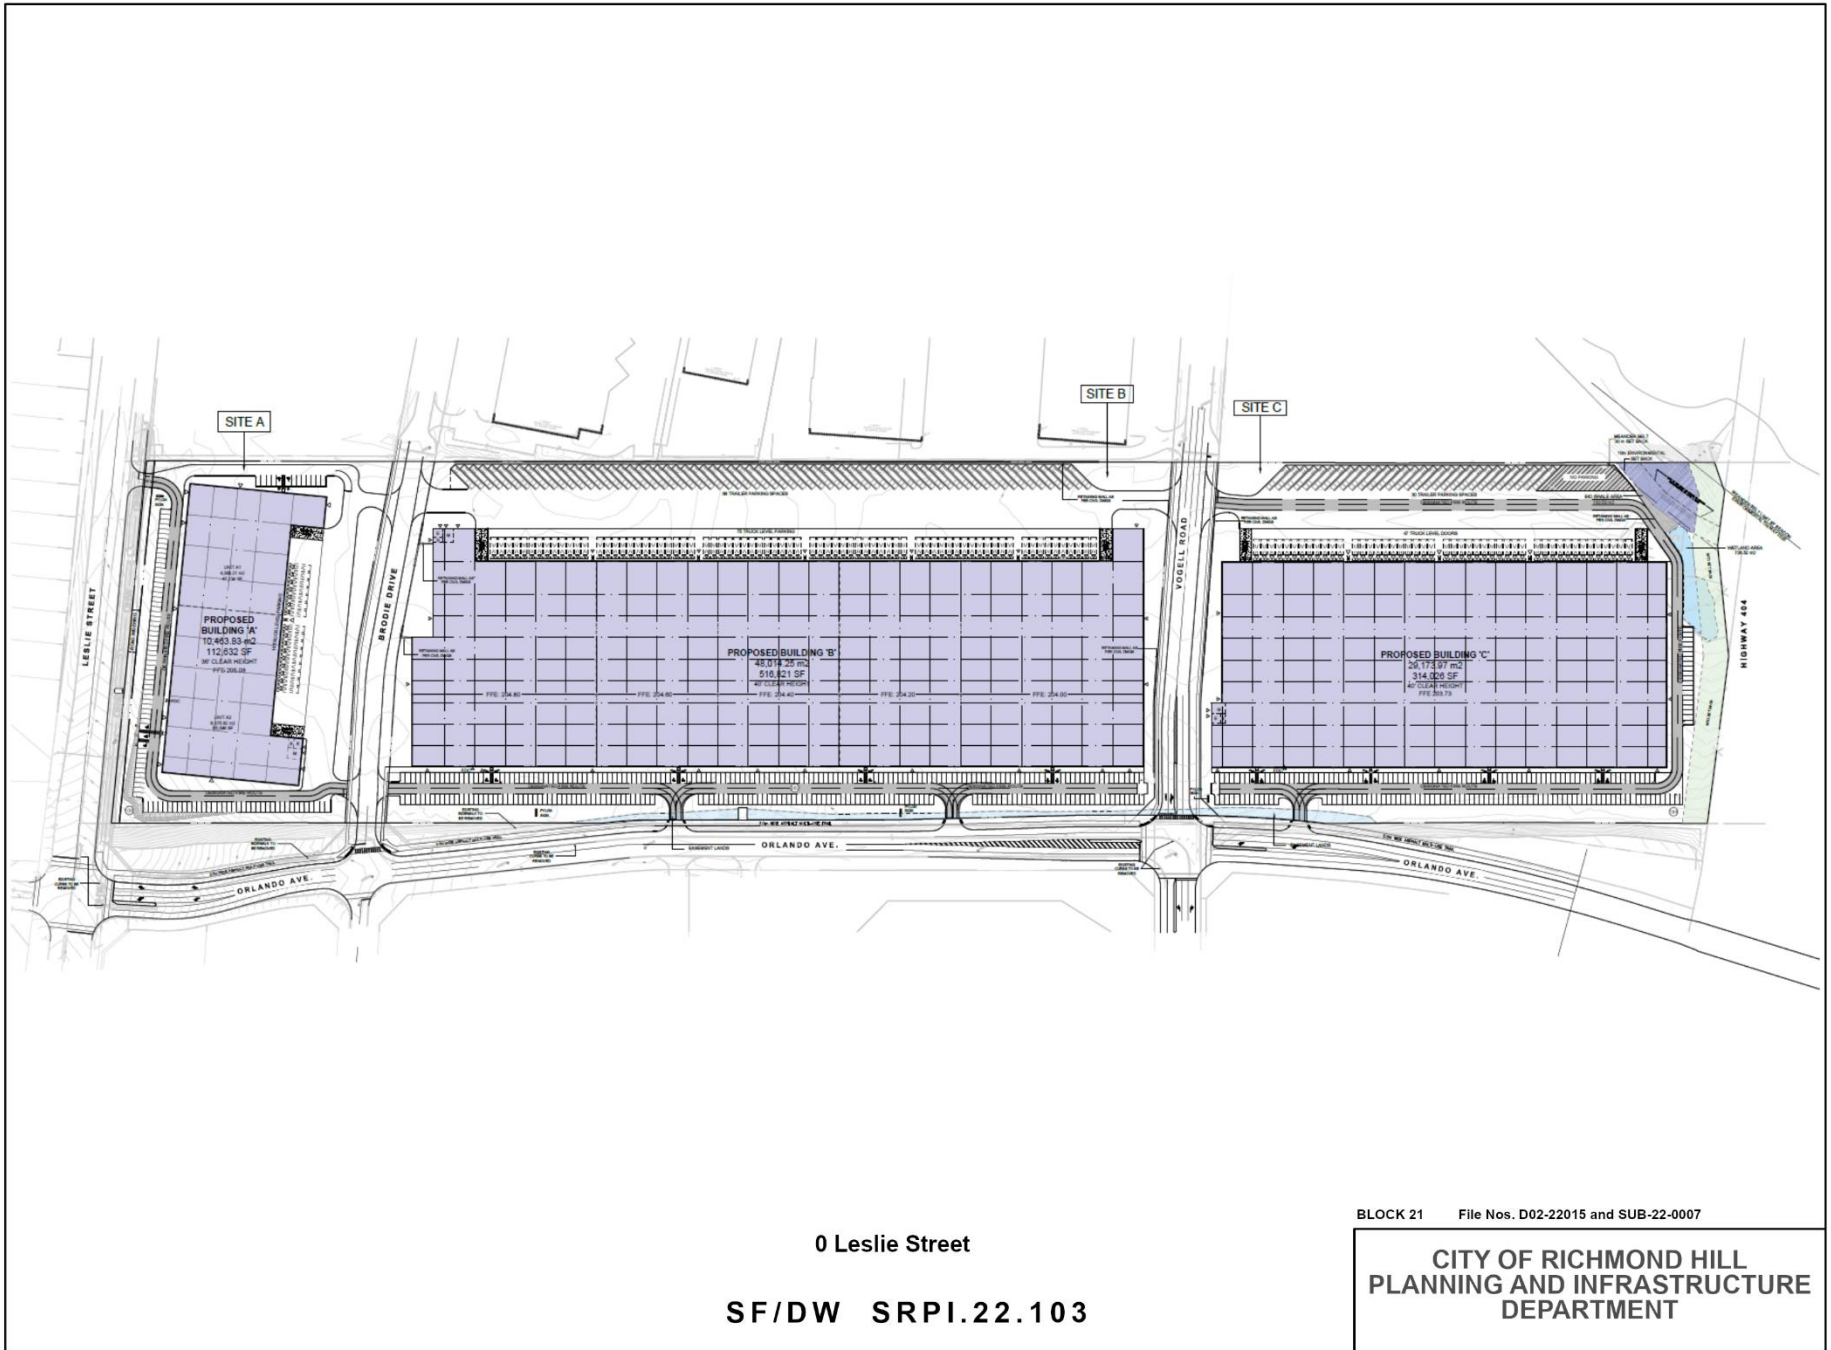

0 Leslie Street

SF/DW SRPI.22.103

BLOCK 21 File Nos. D02-22015 and SUB-22-007

CITY OF RICHMOND HILL
PLANNING AND INFRASTRUCTURE
DEPARTMENT