


MAP 5 - PROPOSED ENLARGED SITE PLAN

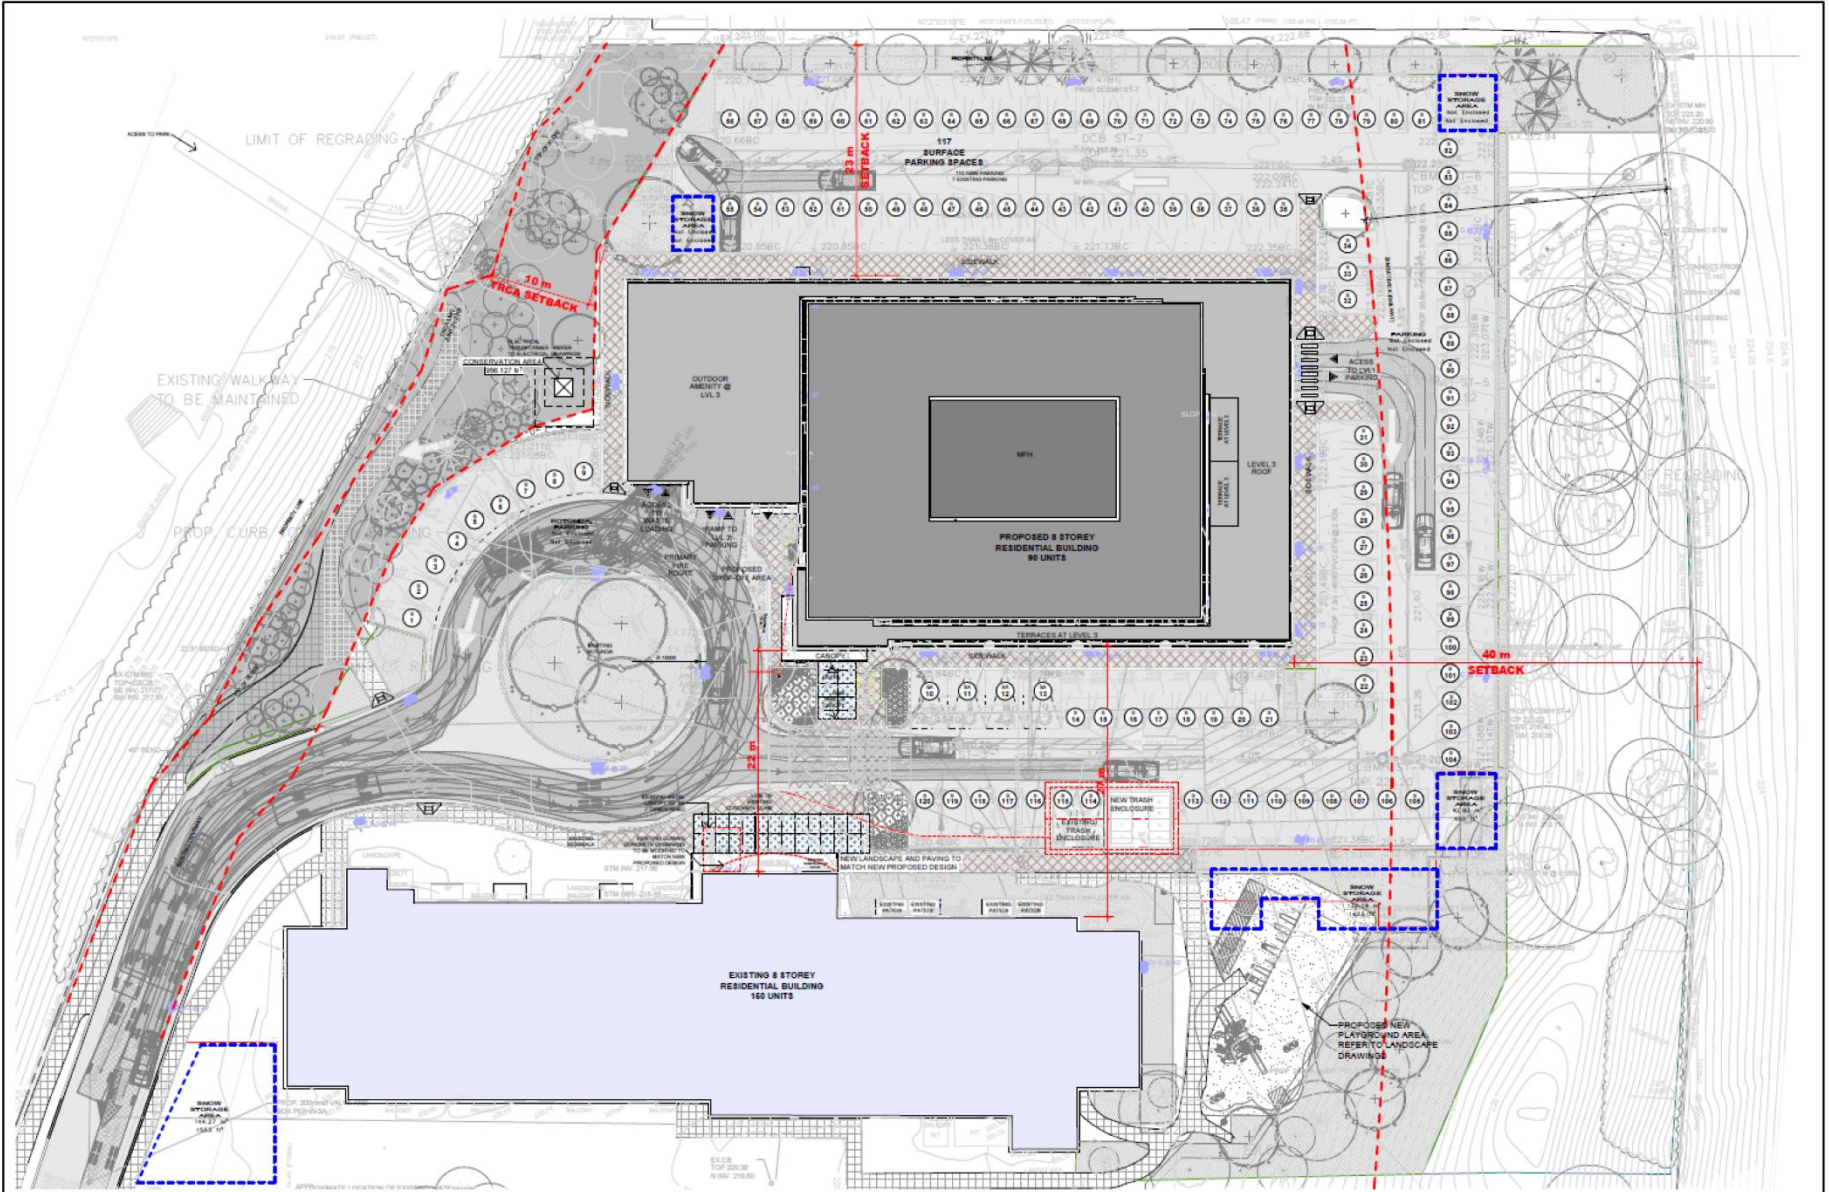

286 Major Mackenzie Drive East

SF/VC SRPI.22.106

BLOCK 01 D02-20016

CITY OF RICHMOND HILL
PLANNING AND INFRASTRUCTURE
DEPARTMENT