


MAP 8 - ORIGINAL SITE PLAN (2019)

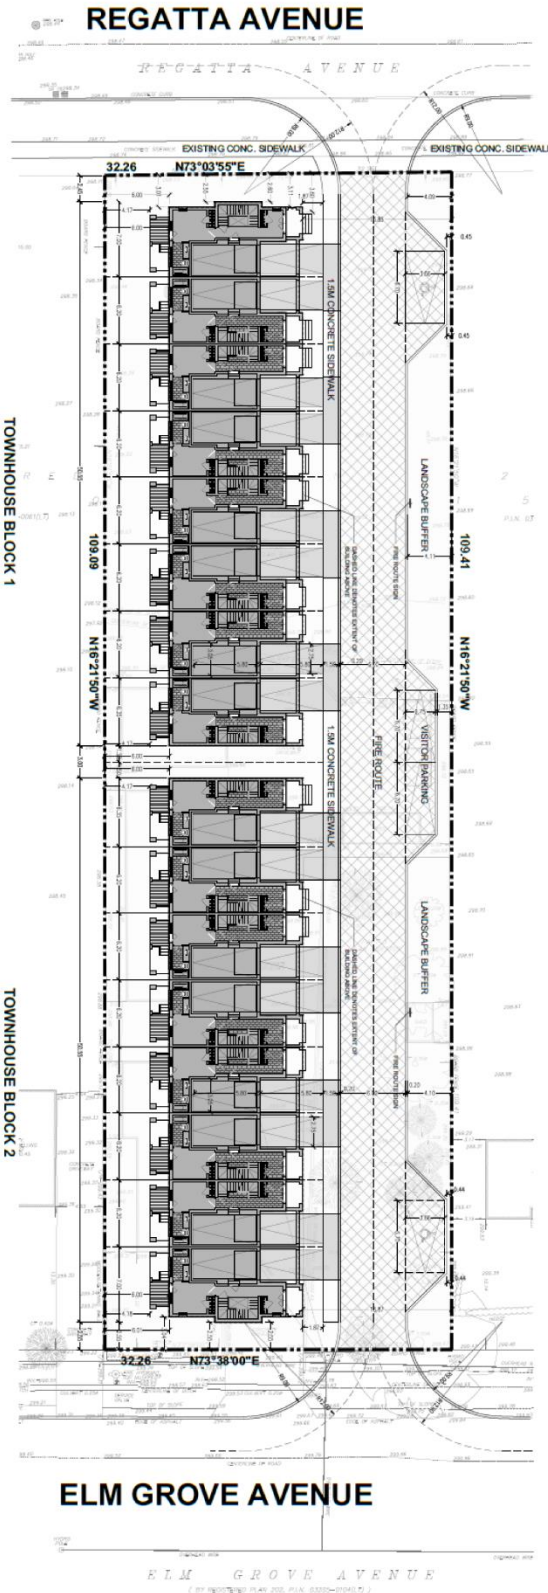

TOWNHOUSE BLOCK 1
8 UNITS
GFA: 1714.0 SM [18450 SF]

TOWNHOUSE BLOCK 2
8 UNITS
GFA: 1714.0 SM [18450 SF]

18 Elm Grove Avenue

SF/VC SRPI.22.105

BLOCK 01 D02-19011 and D03-19003

CITY OF RICHMOND HILL
PLANNING AND INFRASTRUCTURE
DEPARTMENT