


MAP 6 - REVISED SITE PLAN (2022)

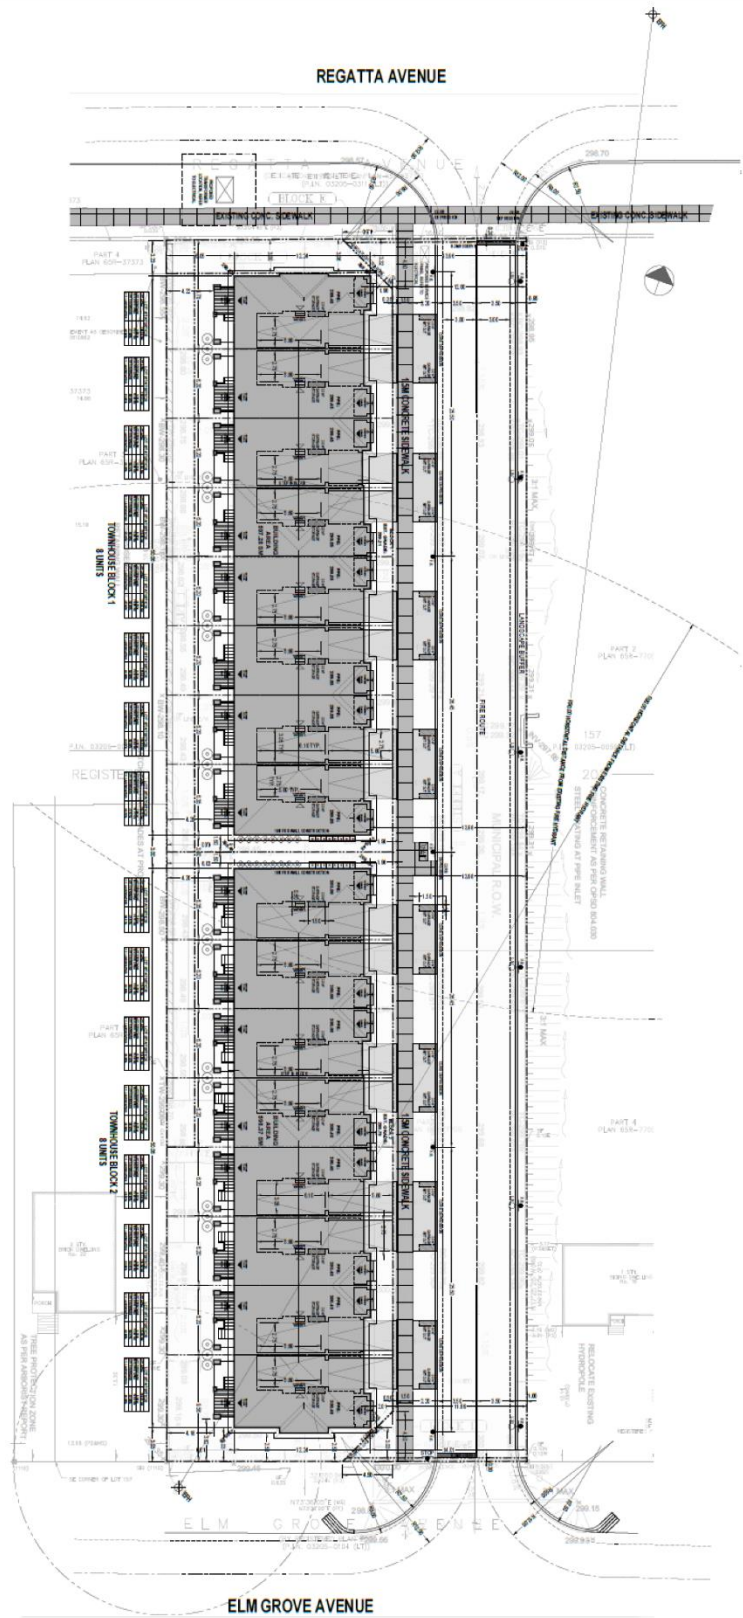

18 Elm Grove Avenue

SF/VC SRPI.22.105

BLOCK 01 D02-19011 and D03-19003

**CITY OF RICHMOND HILL
PLANNING AND INFRASTRUCTURE
DEPARTMENT**