


MAP 11 - REVISED ELEVATIONS - BLOCK 3

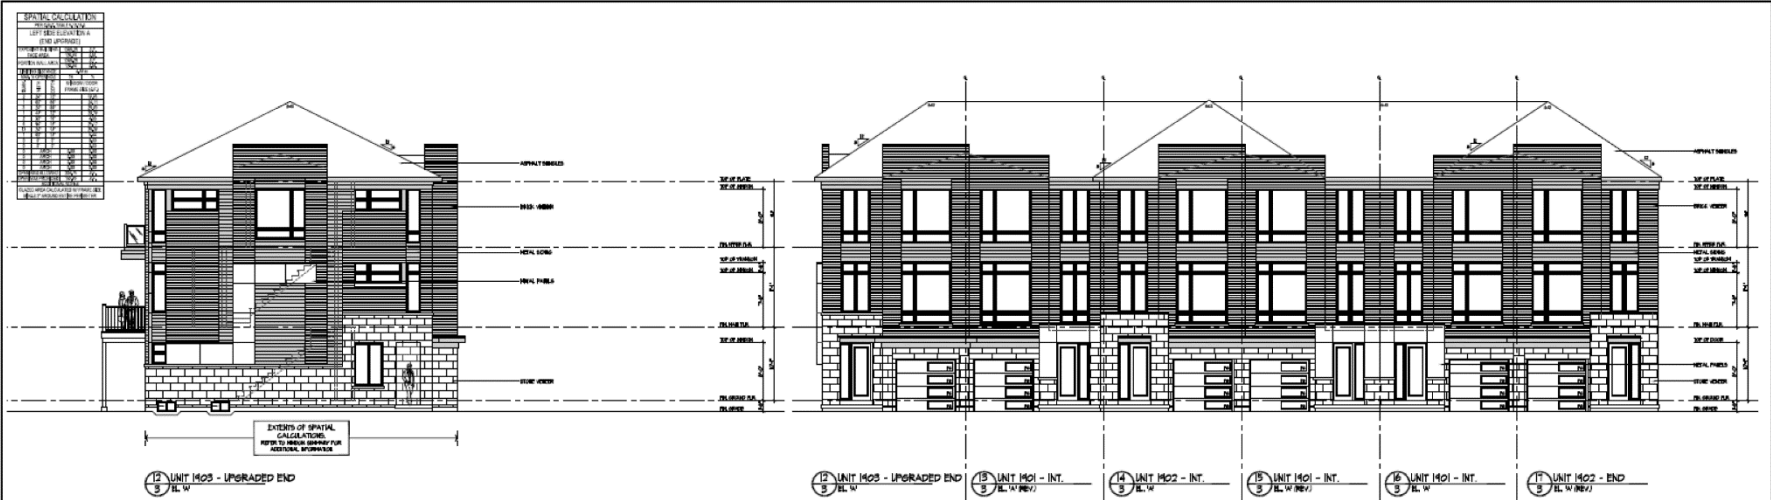

BLOCK 3 - LEFT SIDE ELEVATION 'A'

BLOCK 3 - FRONT ELEVATION 'A'



BLOCK 3 - RIGHT SIDE ELEVATION 'A'

BLOCK 3 - REAR ELEVATION 'A'

159, 169, 177, 181 and 189 Carrville Road

LP/VC SRPI.22.116

BLOCK 25 File Nos. D02-18015 and D03-18008

CITY OF RICHMOND HILL
PLANNING AND INFRASTRUCTURE
DEPARTMENT