


MAP 7 - ELEVATION PLAN - PART B

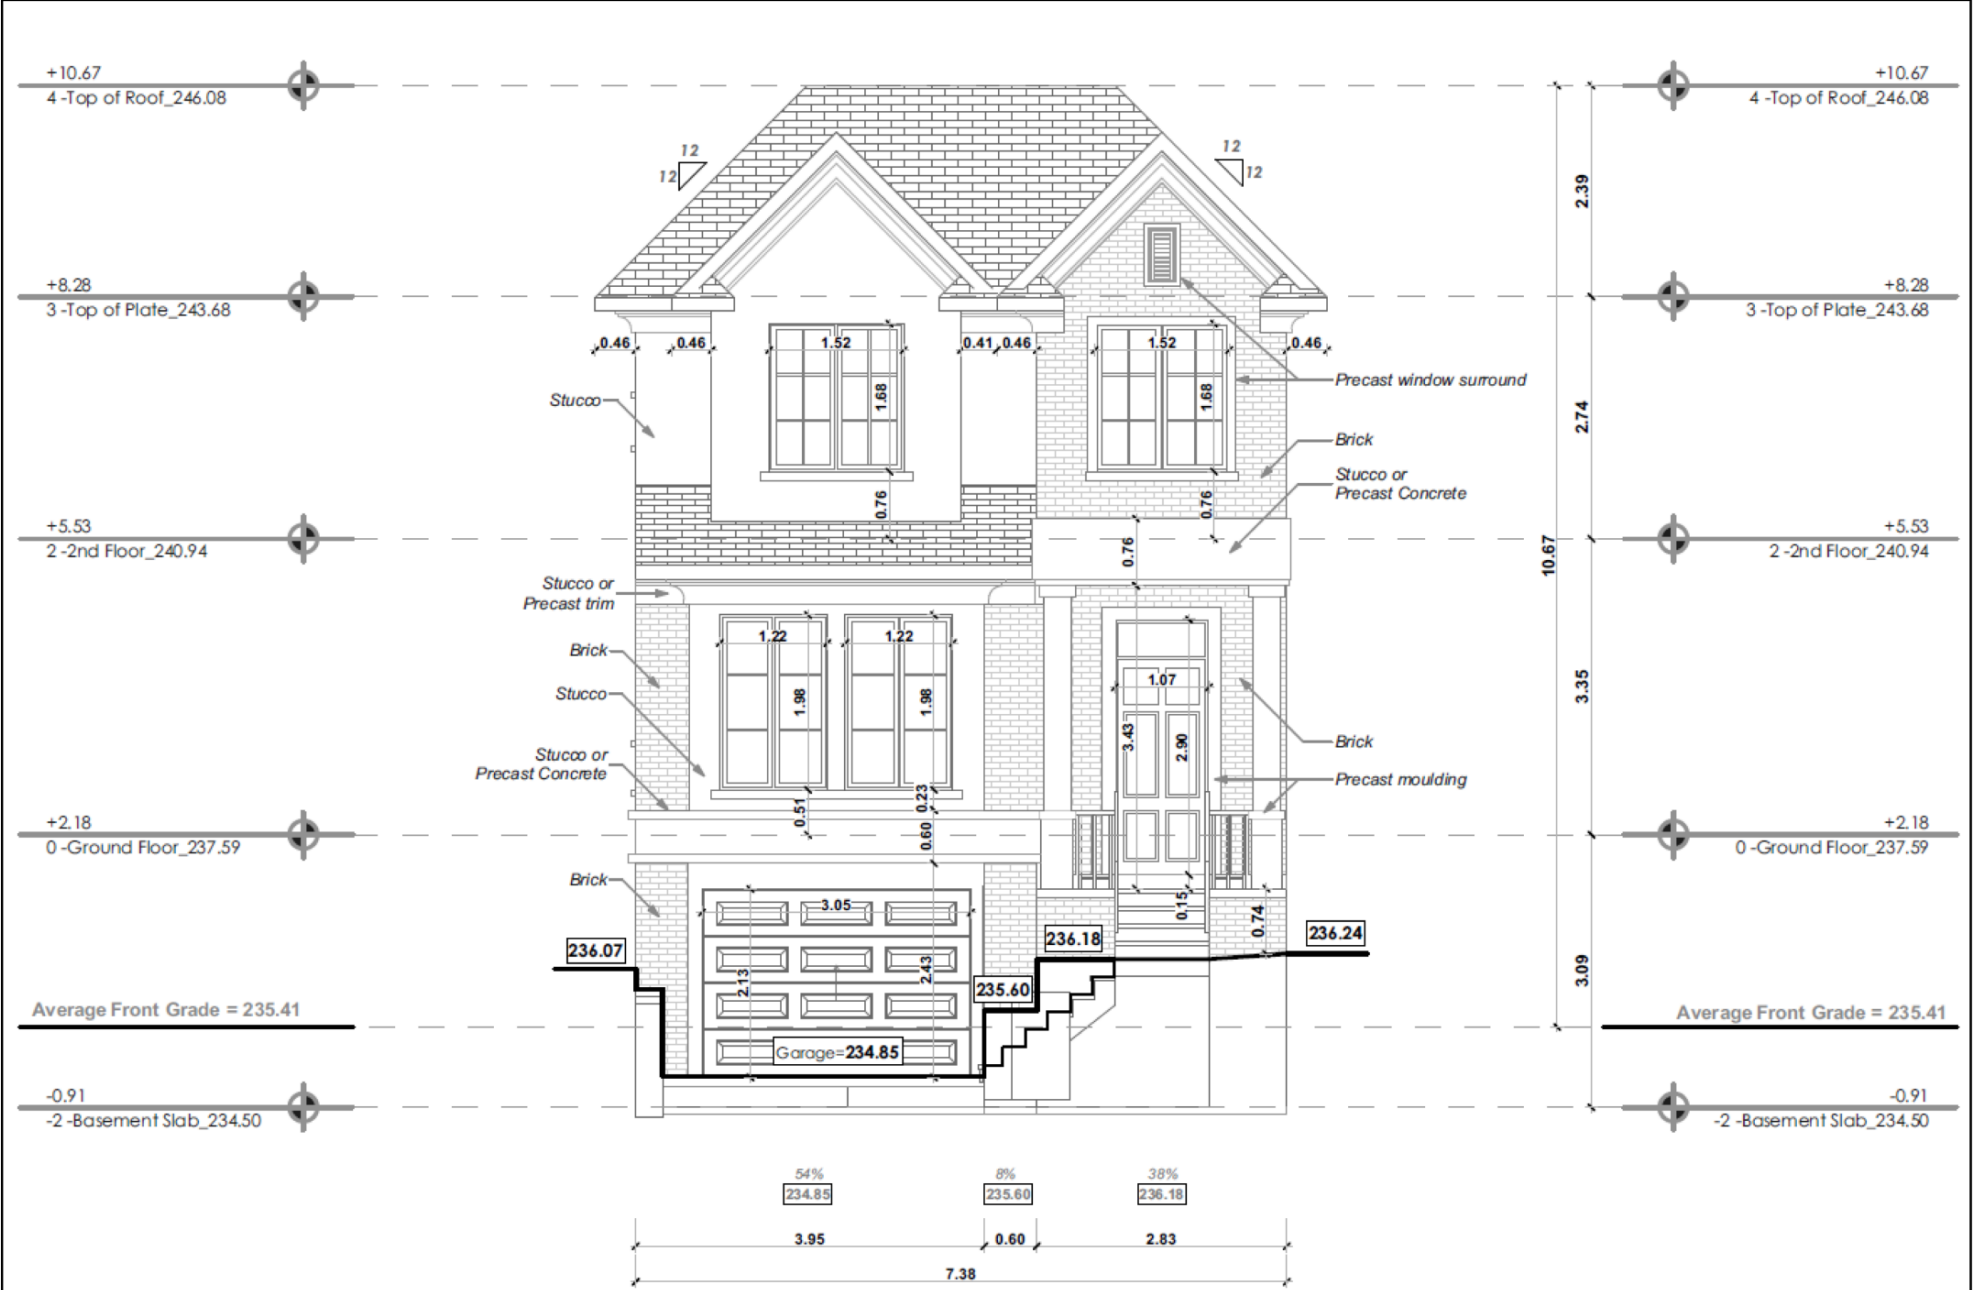

82 Church Street South

JM/VC SRPI.22.118

BLOCK 18 D02-22016

CITY OF RICHMOND HILL
PLANNING AND INFRASTRUCTURE
DEPARTMENT