


MAP 5 - SITE PLAN

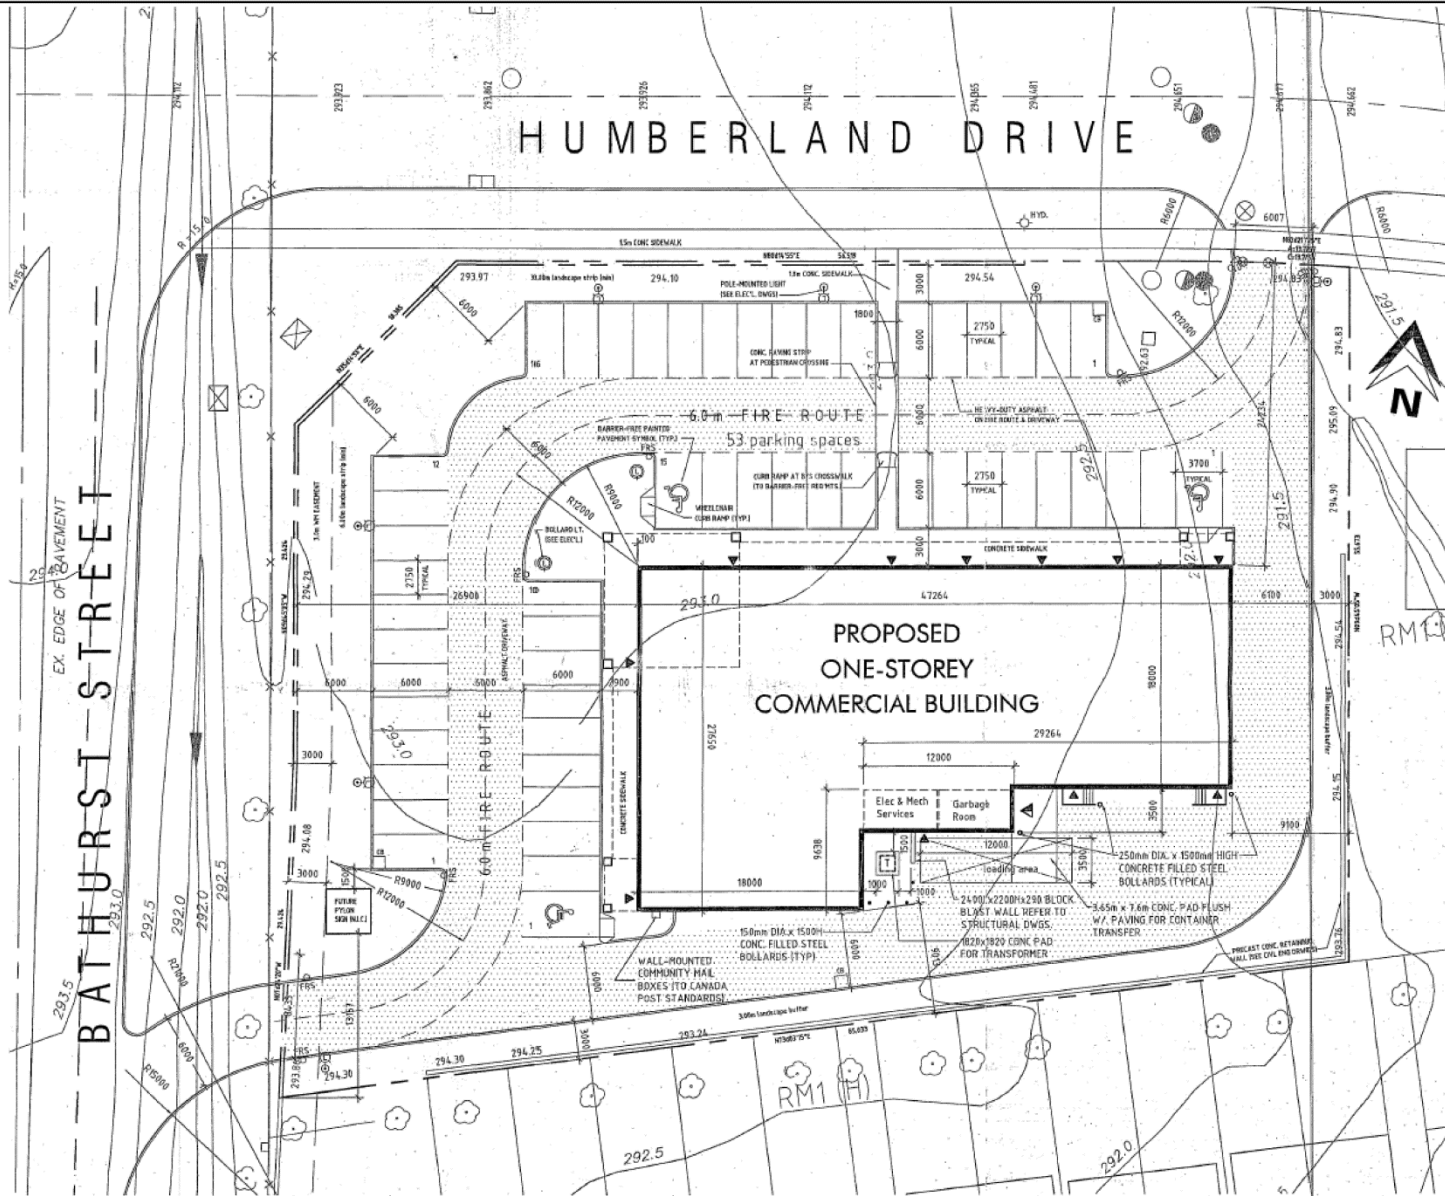

13495 Bathurst Street

BLOCK 01 File Nos. ZBLA-22-0019

JM/VC SRPI.23.002

CITY OF RICHMOND HILL  
 PLANNING AND INFRASTRUCTURE  
 DEPARTMENT