


MAP 6 - PROPOSED SITE PLAN

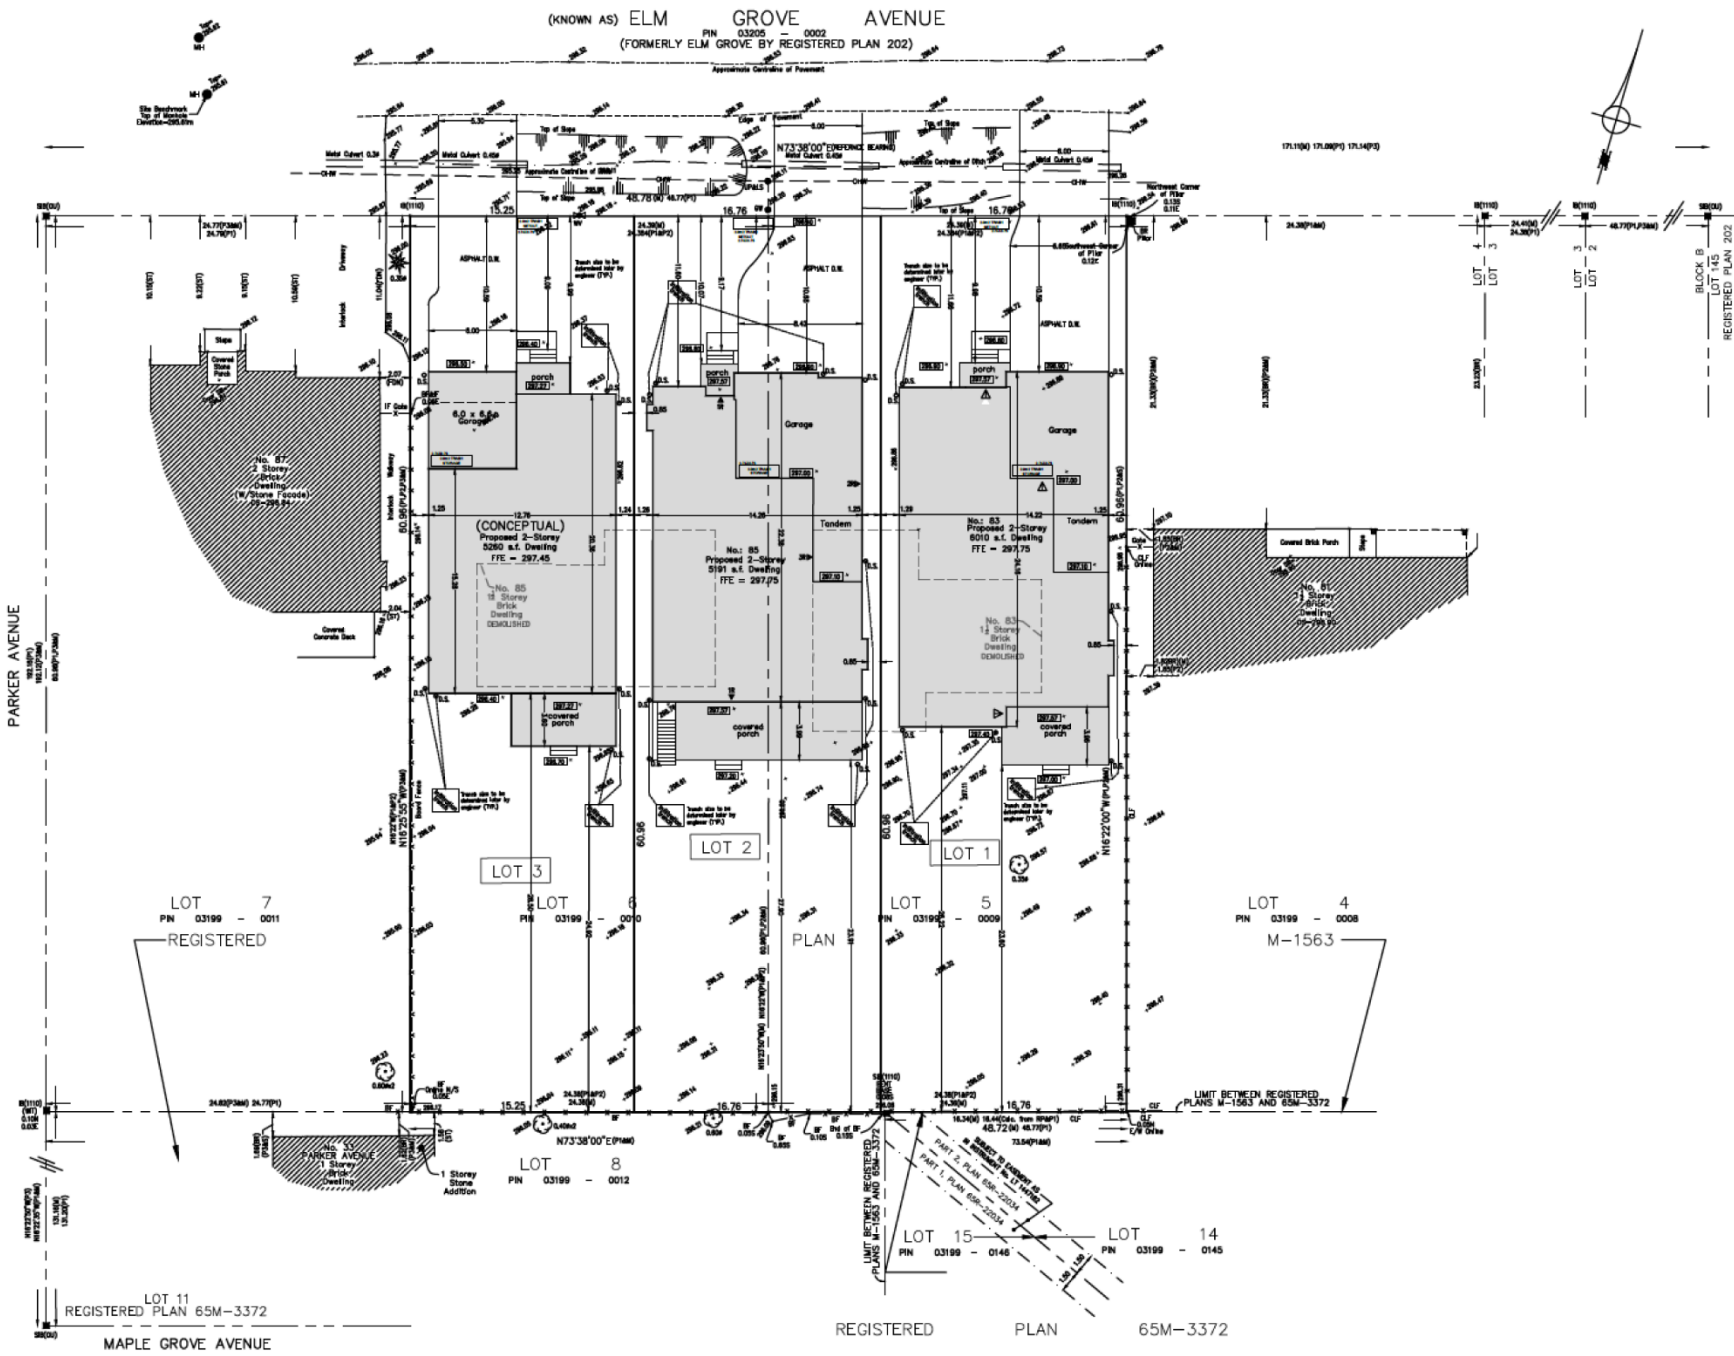

83 and 85 Elm Grove Avenue

GL/DW SRPI.23.010

BLOCK 1 File No. D02-22018

**CITY OF RICHMOND HILL
PLANNING AND INFRASTRUCTURE
DEPARTMENT**