


MAP 10 - PROPOSED TREE INVENTORY AND PRESERVATION PLAN

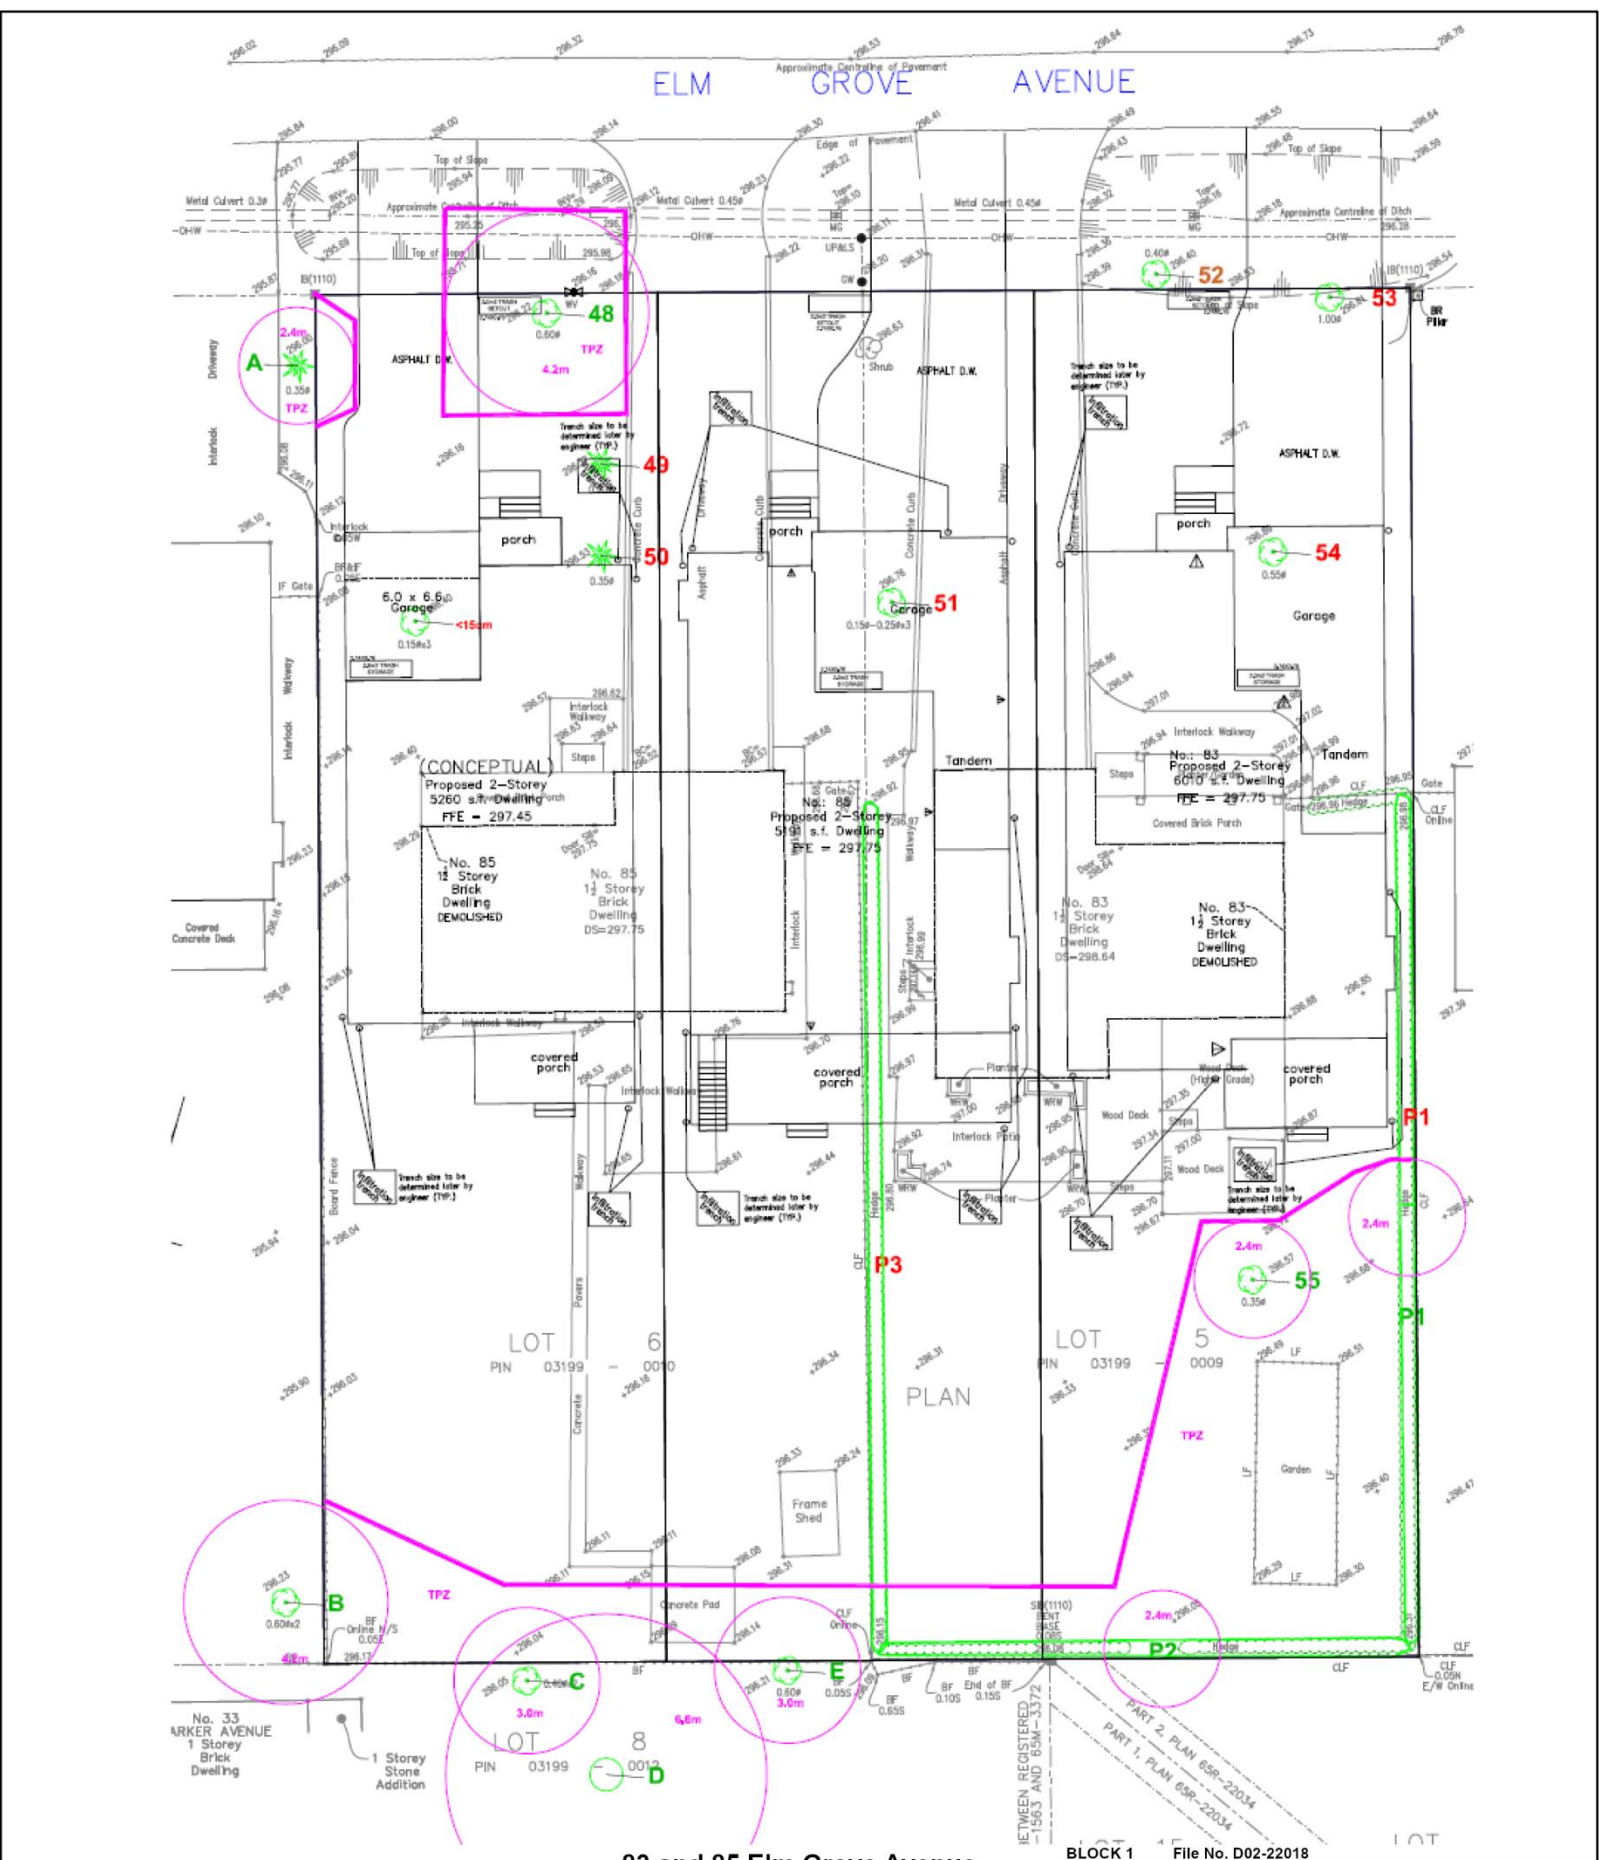

83 and 85 Elm Grove Avenue
GL/DW SRPI.23.010

BLOCK 1 File No. D02-22018
CITY OF RICHMOND HILL
PLANNING AND INFRASTRUCTURE
DEPARTMENT