


# MAP 8 - PROPOSED EAST ELEVATION

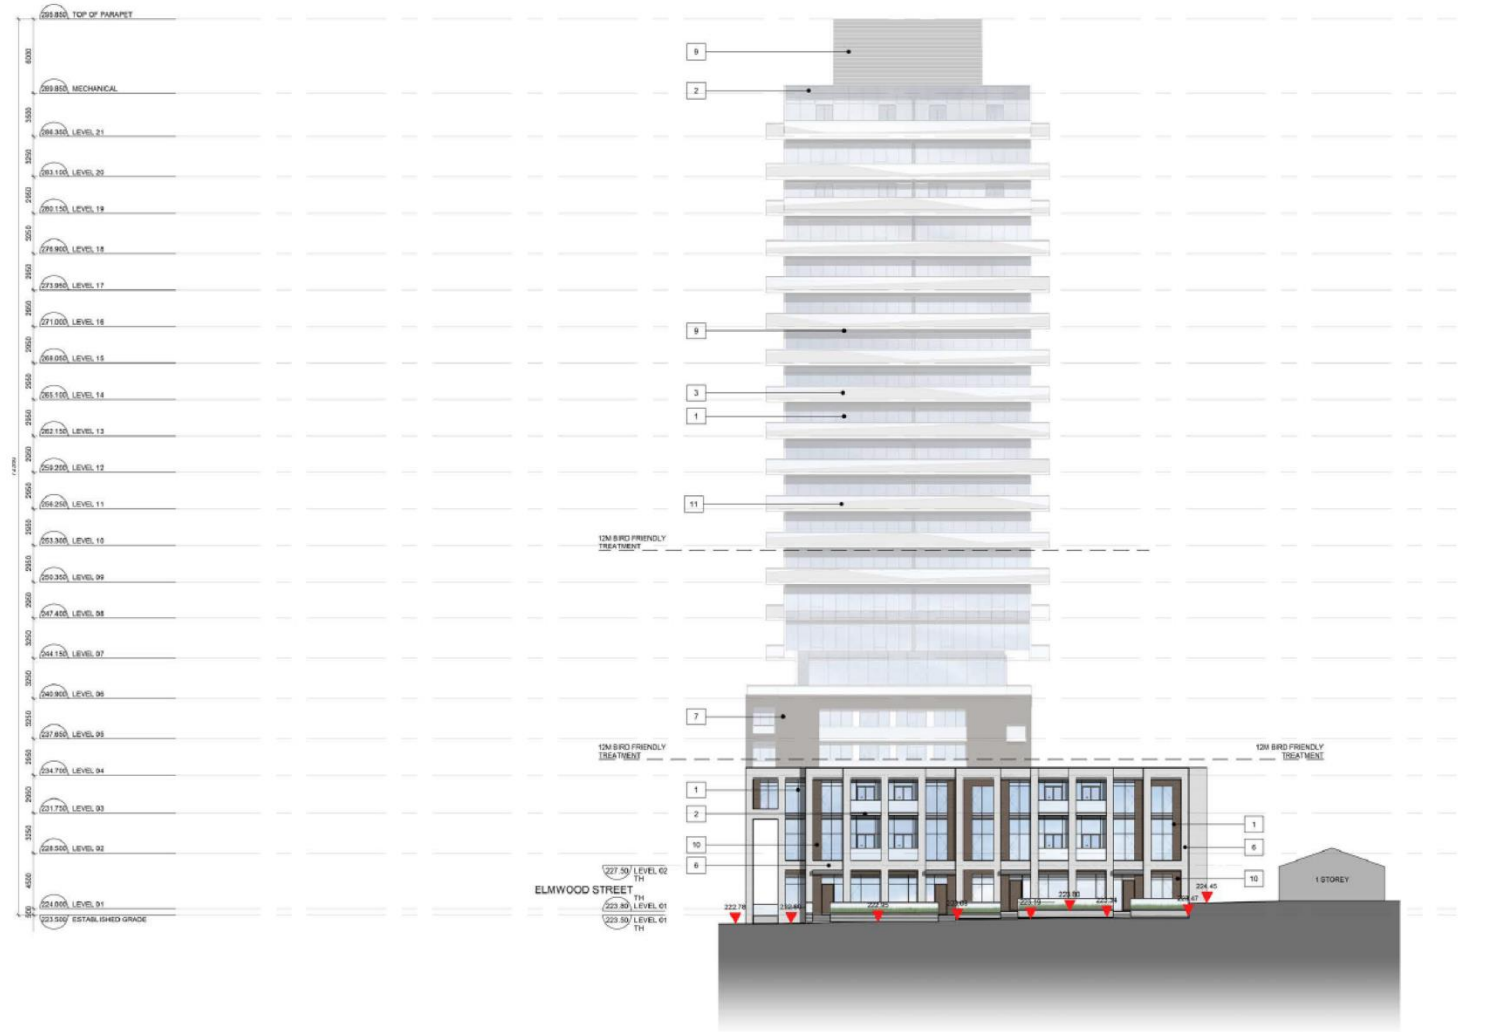

9929, 9935, 9939 Yonge Street &  
186, 188 Church Street South

KF/VC SRPI.23.011

BLOCK 23 File NO. D06-18056

CITY OF RICHMOND HILL  
PLANNING AND INFRASTRUCTURE  
DEPARTMENT