


# MAP 5 - PROPOSED SITE PLAN

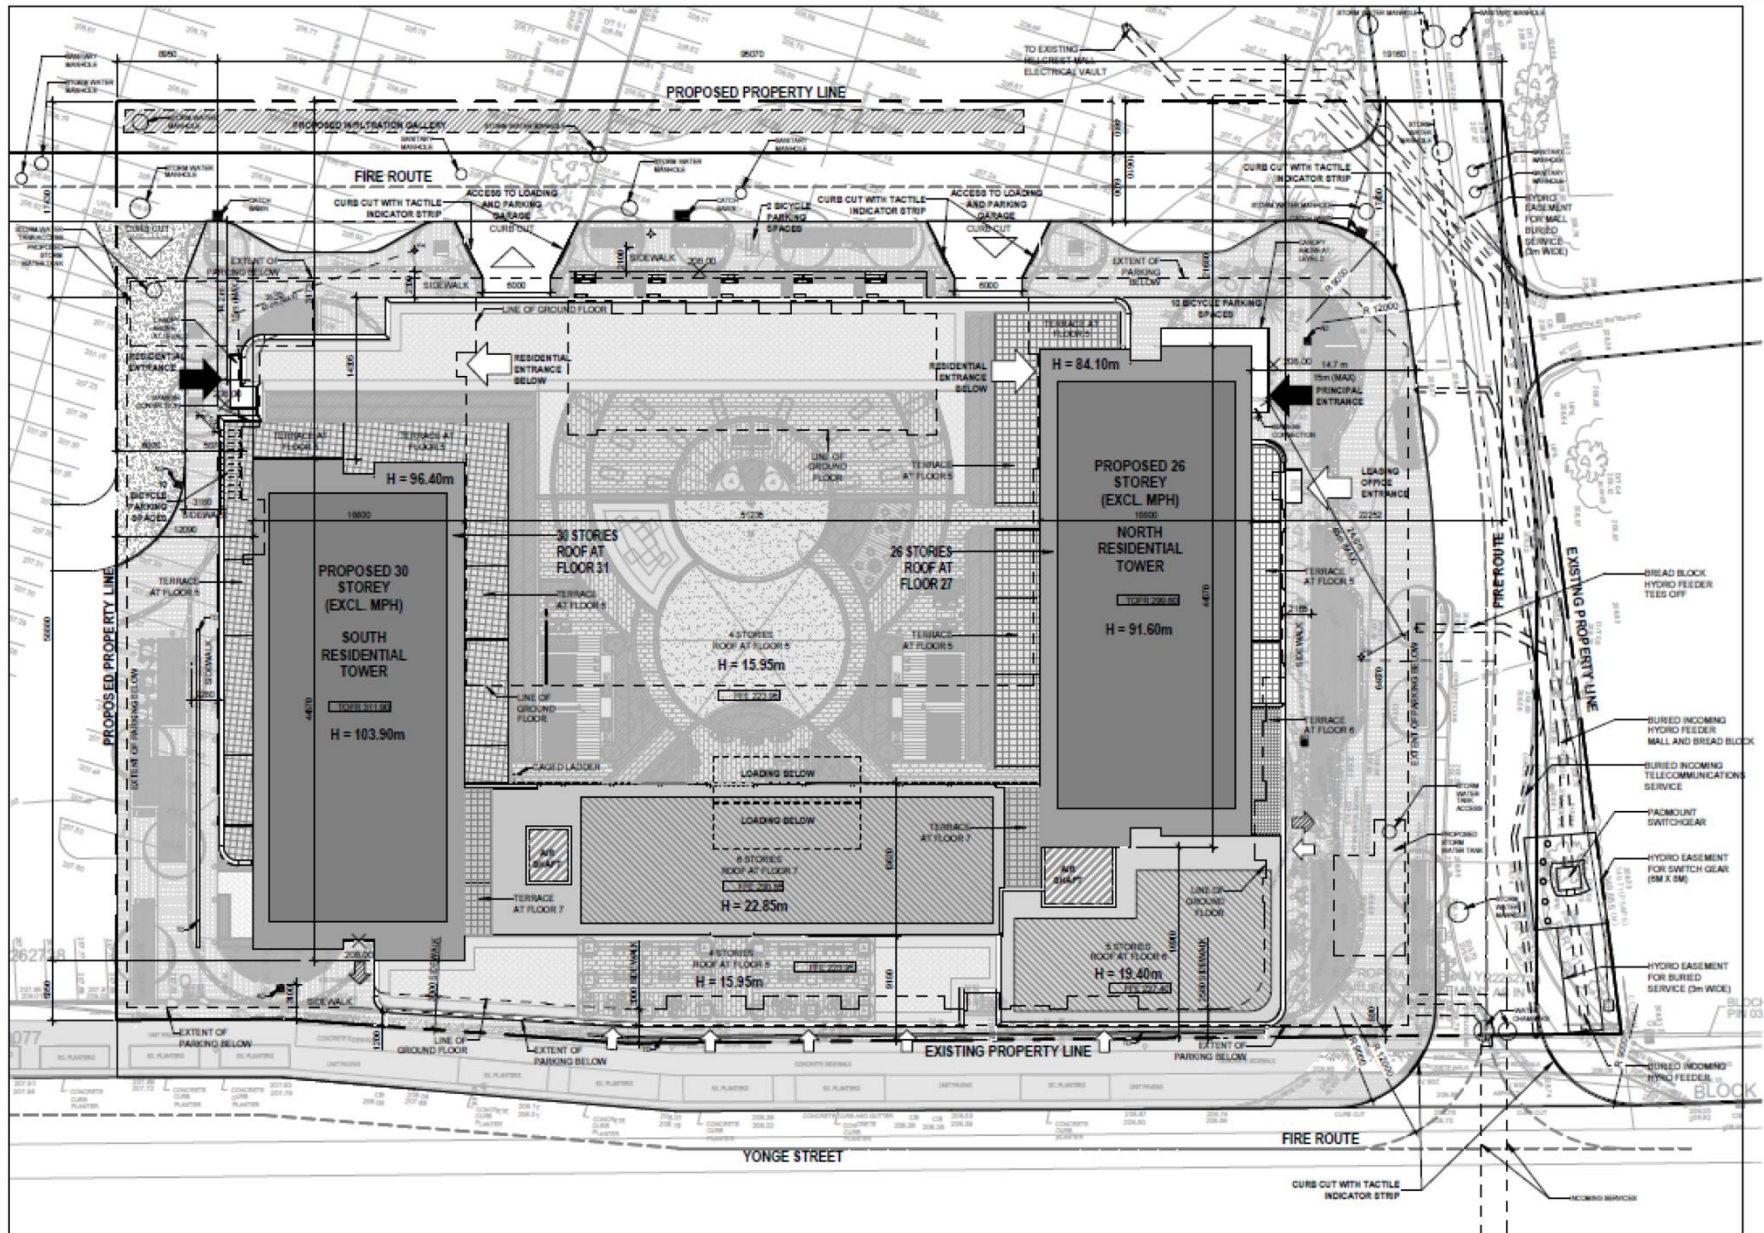

9350 Yonge Street

KG/VC SRPI.23.013

BLOCK 24 File NO. D01-2009 and D02-20018

CITY OF RICHMOND HILL  
PLANNING AND INFRASTRUCTURE  
DEPARTMENT