


MAP 4 - ORIGINAL SITE PLAN

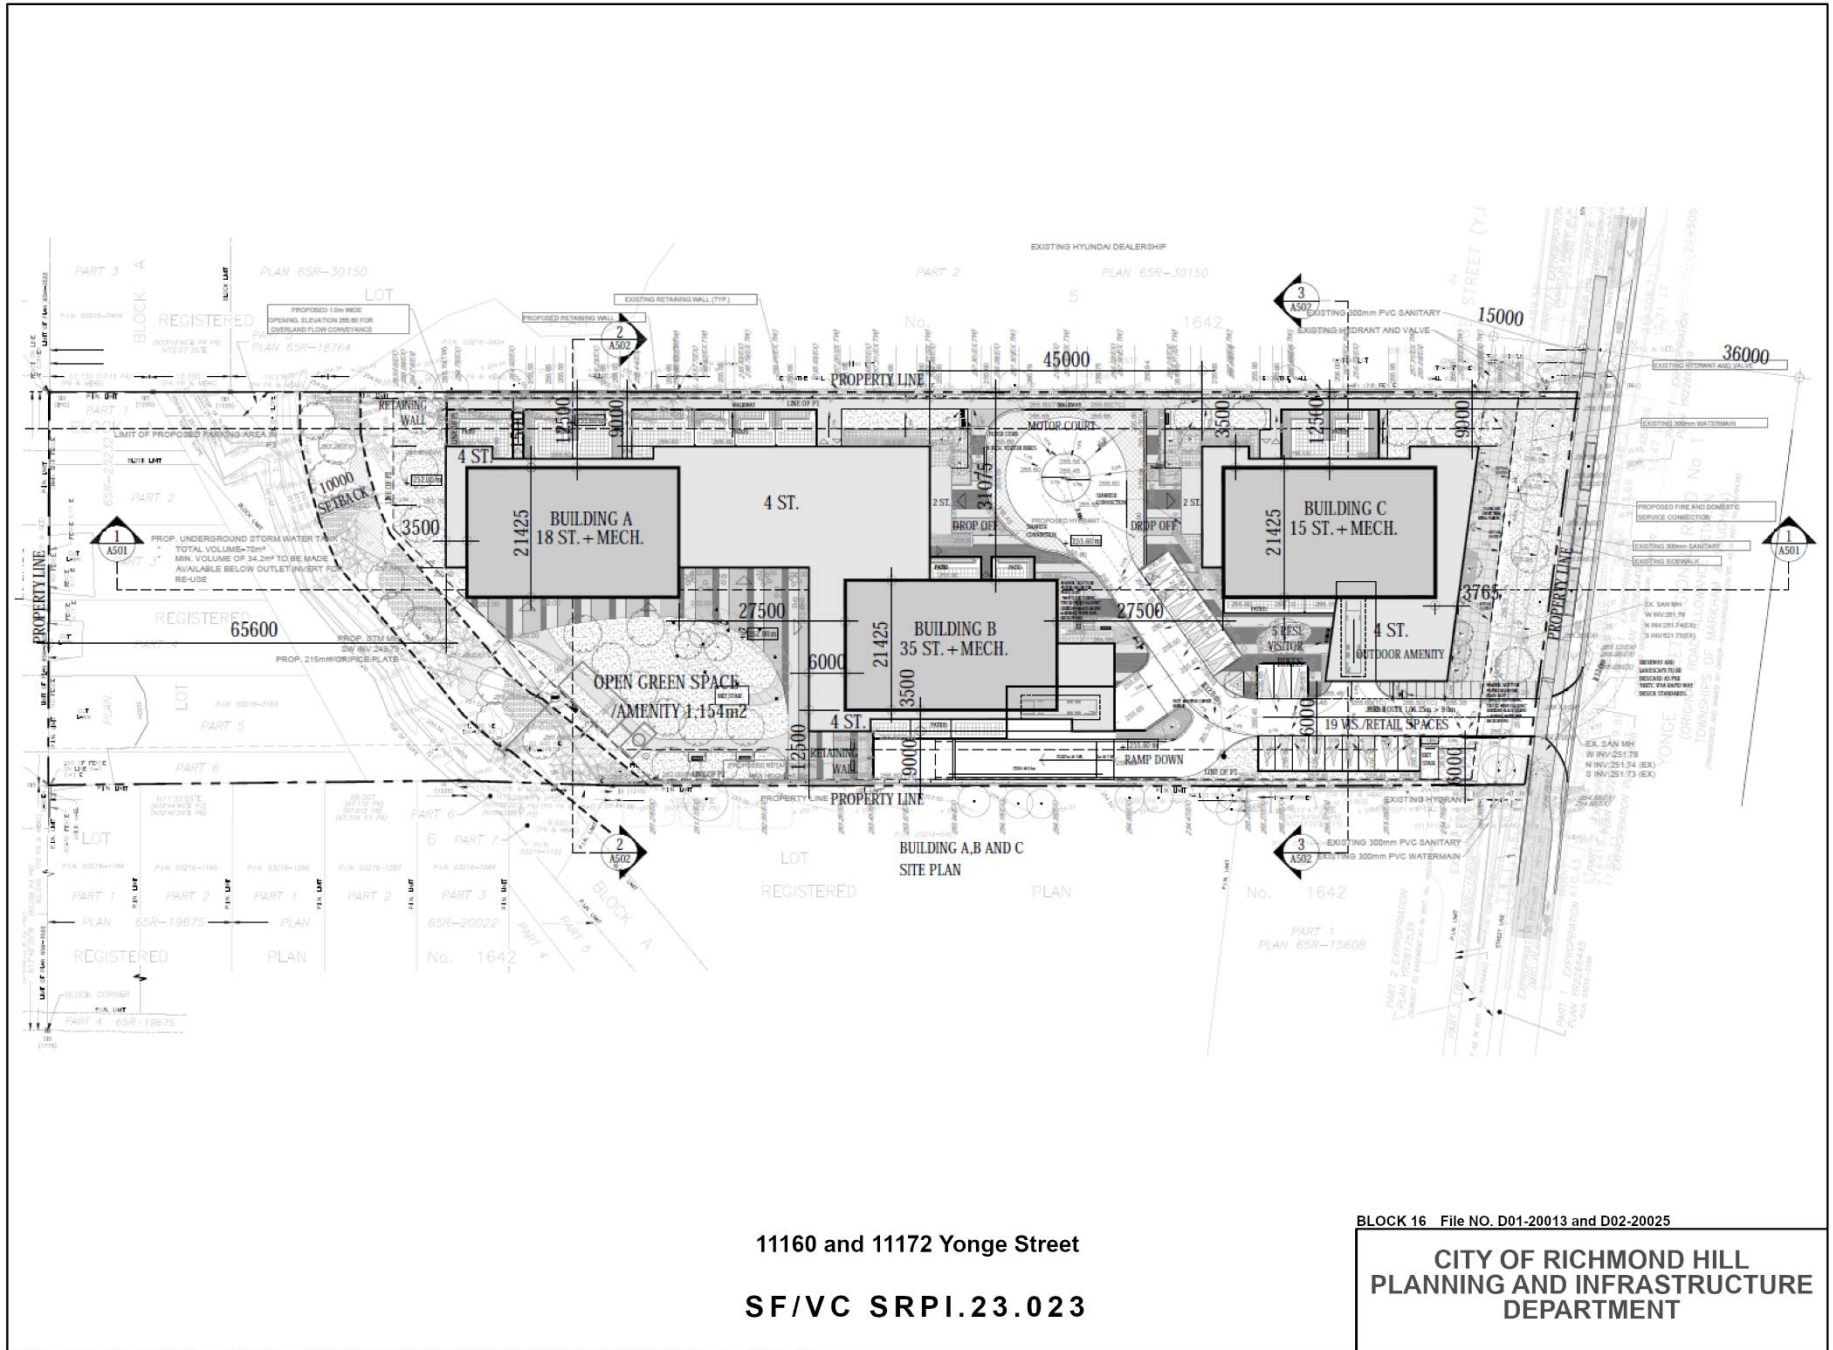

11160 and 11172 Yonge Street
 SF/VC SRPI.23.023

BLOCK 16 File NO. D01-20013 and D02-20025
 CITY OF RICHMOND HILL
 PLANNING AND INFRASTRUCTURE
 DEPARTMENT