


MAP 5 - PROPOSED DEVELOPMENT PLAN

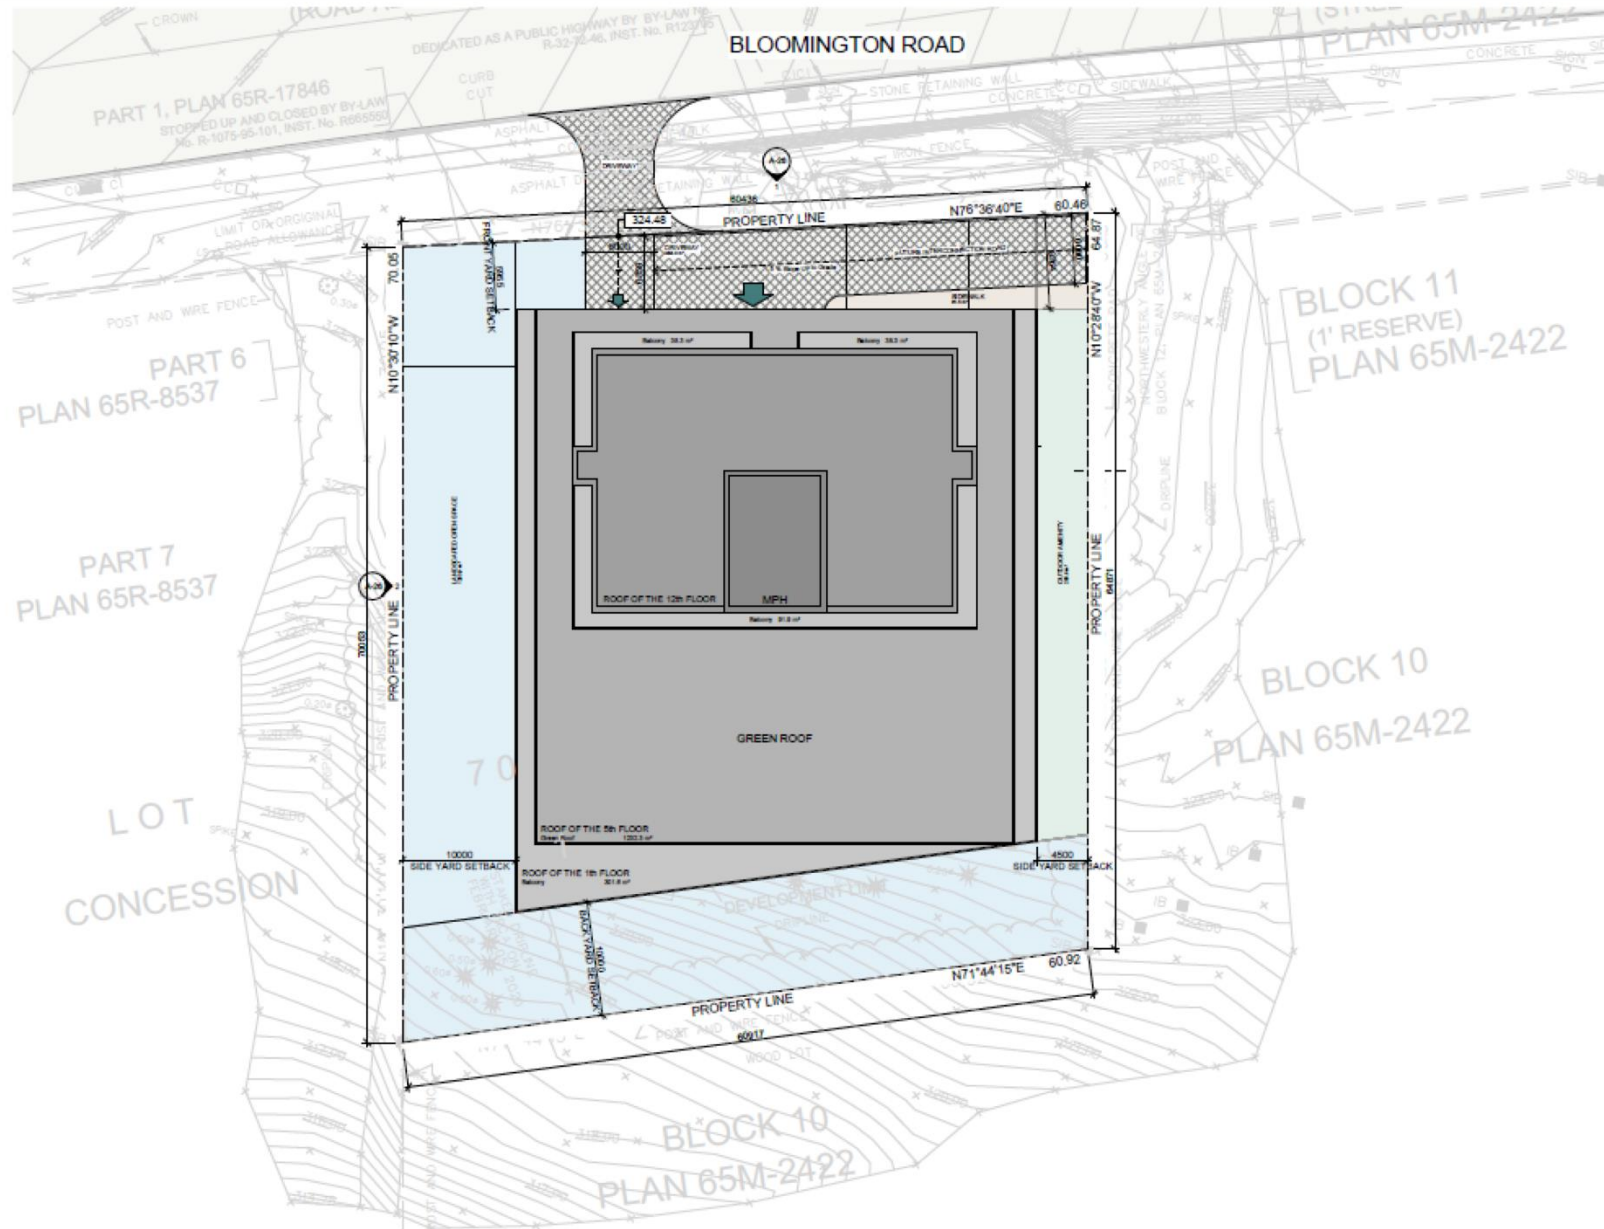

101 Bloomington Road

SM/VC SRPI.23.031

BLOCK 1 File NO. OPA-22-0008 and D02-19020

CITY OF RICHMOND HILL
 PLANNING AND INFRASTRUCTURE
 DEPARTMENT