


MAP 5 - SITE PLAN

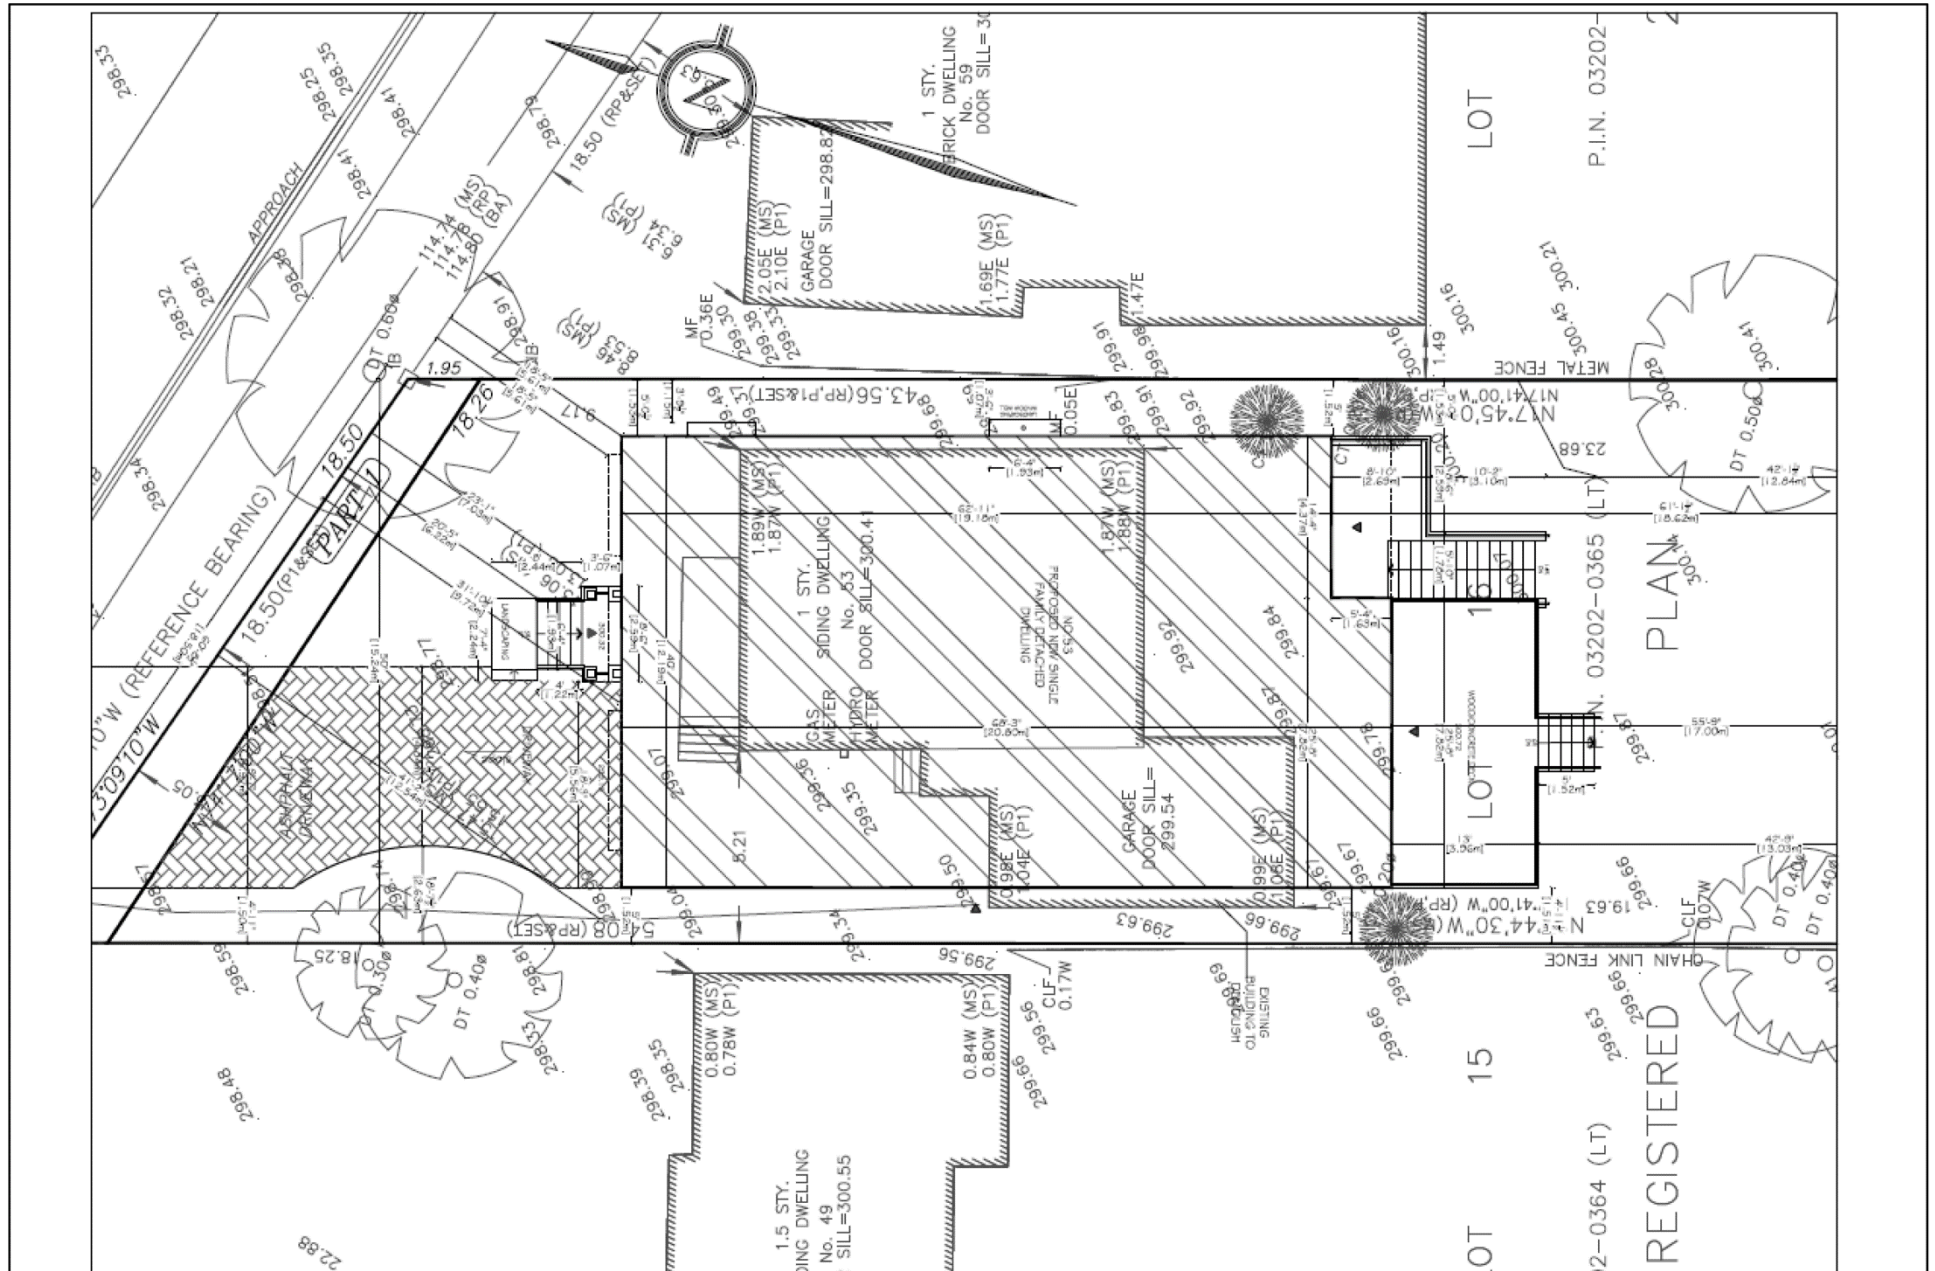

53 Sunset Beach Road
 JM/VC SRPI.23.030

BLOCK 7 File NO. D02-17020

CITY OF RICHMOND HILL
 PLANNING AND INFRASTRUCTURE
 DEPARTMENT