


MAP 12 - CURRENT EAST AND WEST ELEVATIONS

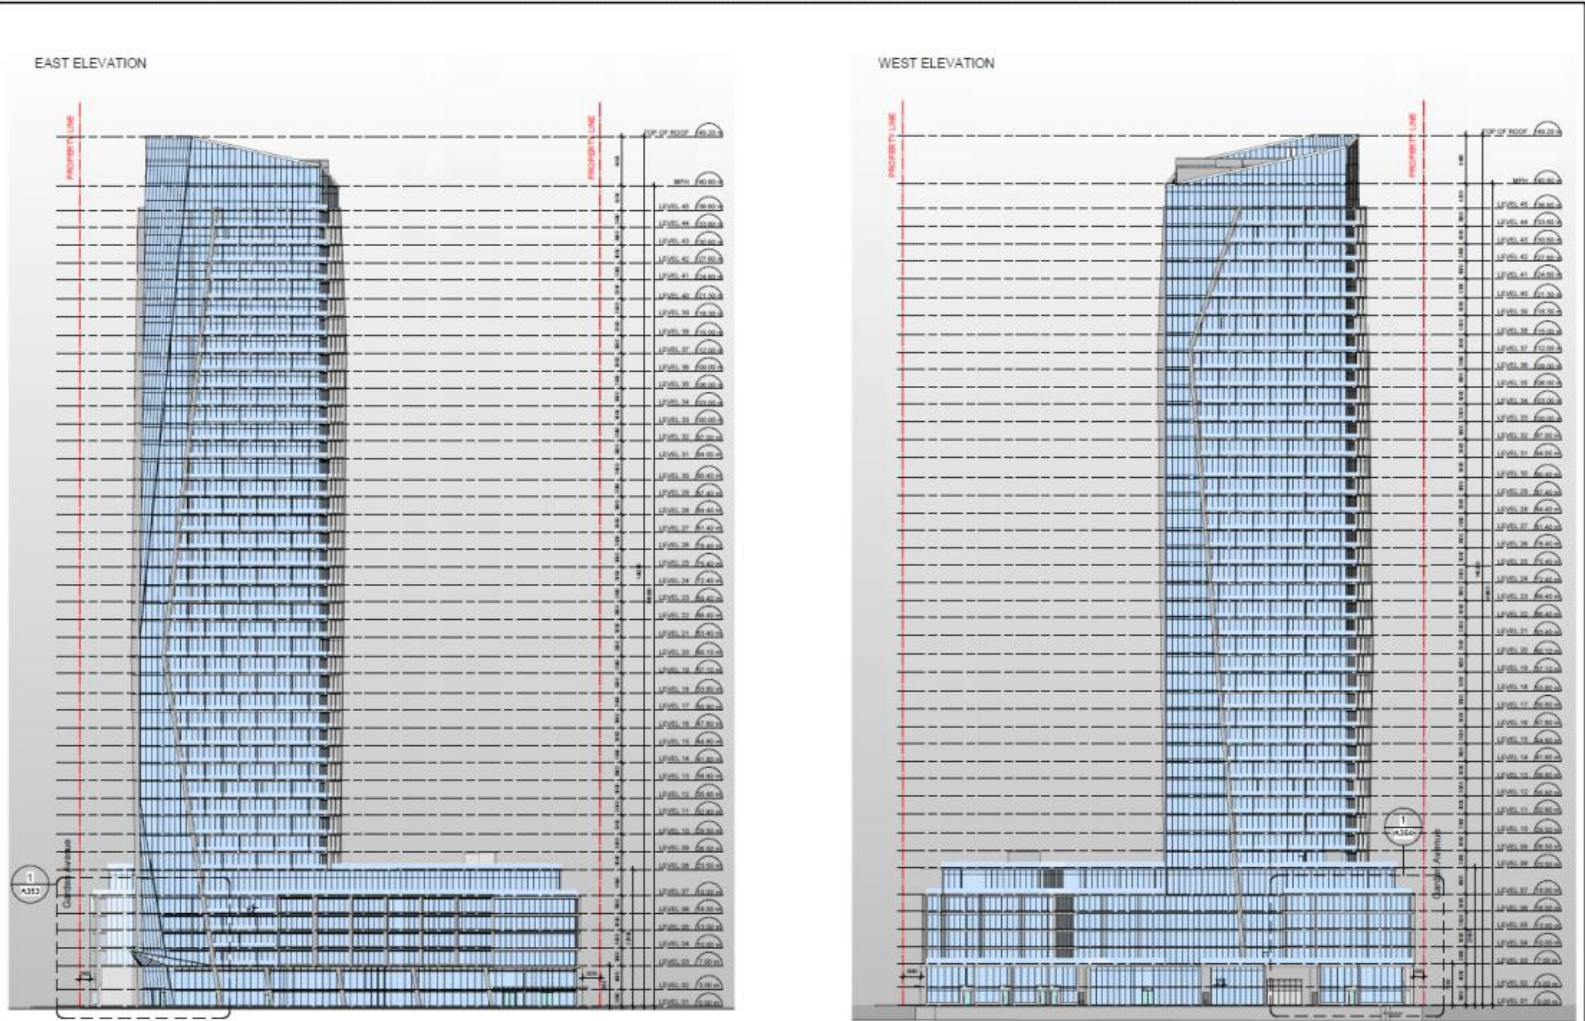

8700 and 8710 Yonge Street
 FT/VC SRCM.23.05

BLOCK 25 File NO. D01-18007 and D02-18033
 CITY OF RICHMOND HILL
 PLANNING AND INFRASTRUCTURE
 DEPARTMENT