


MAP 5 - SITE PLAN

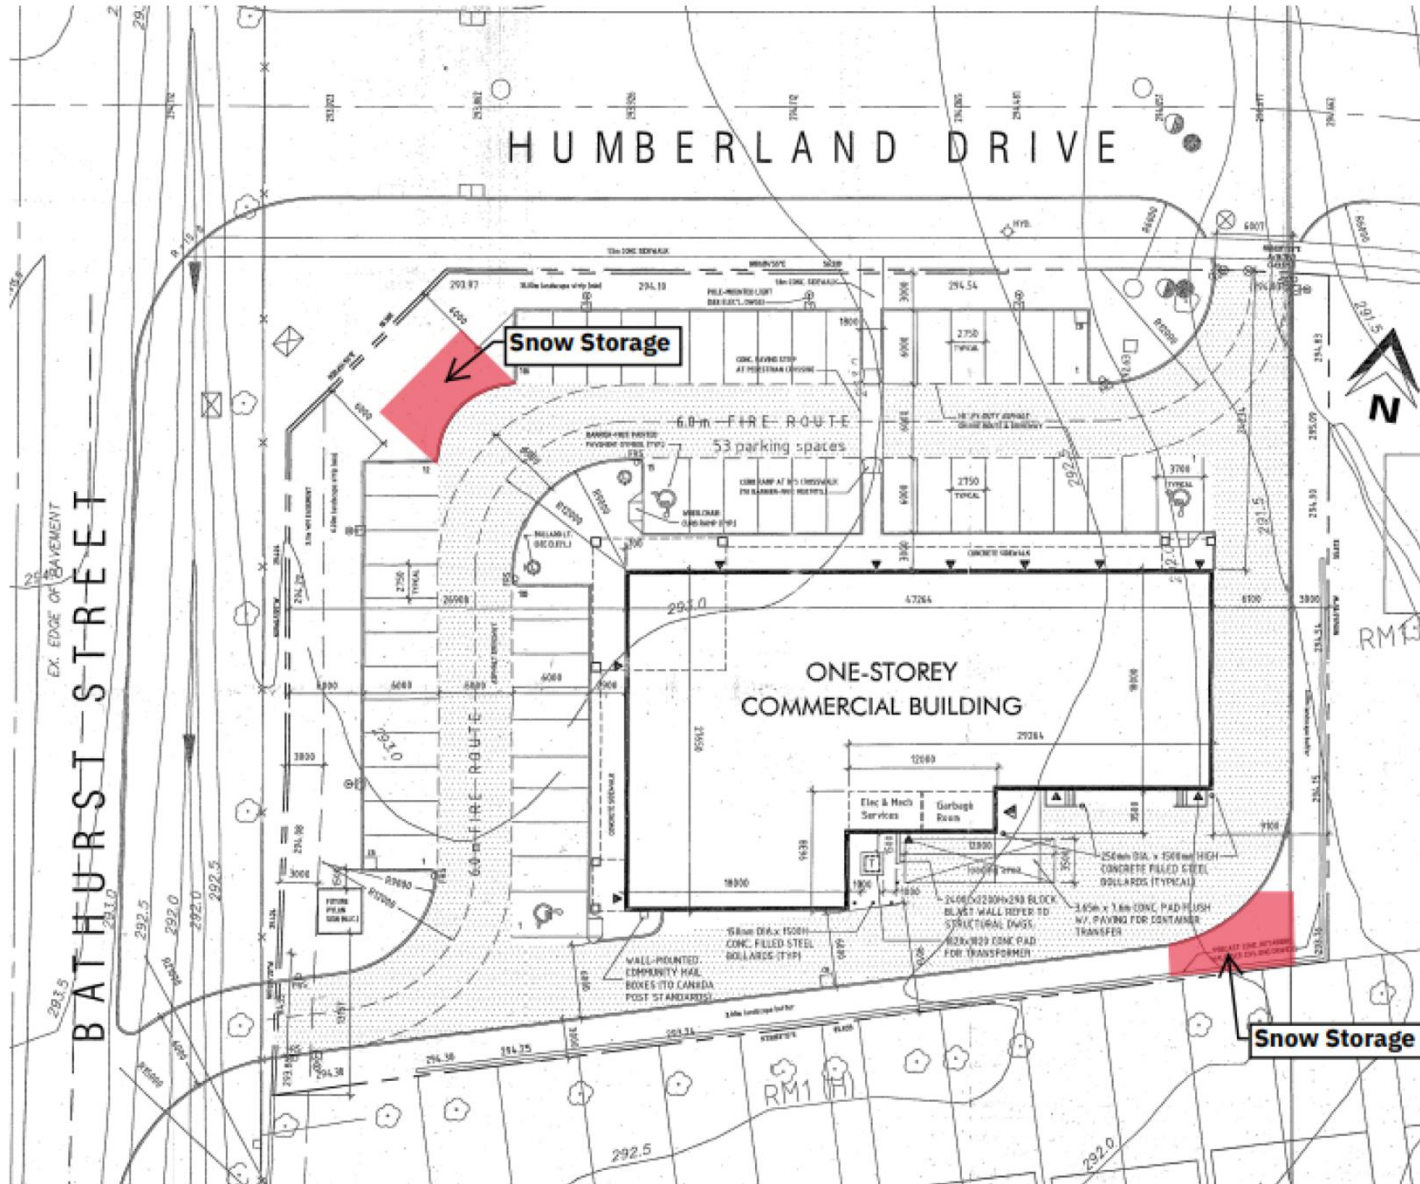

13495 Bathurst Street
 SRPI.23.039

BLOCK 1 File NO. ZBLA-22-0019

CITY OF RICHMOND HILL
 PLANNING AND INFRASTRUCTURE
 DEPARTMENT