


MAP 4 - SITE PLAN

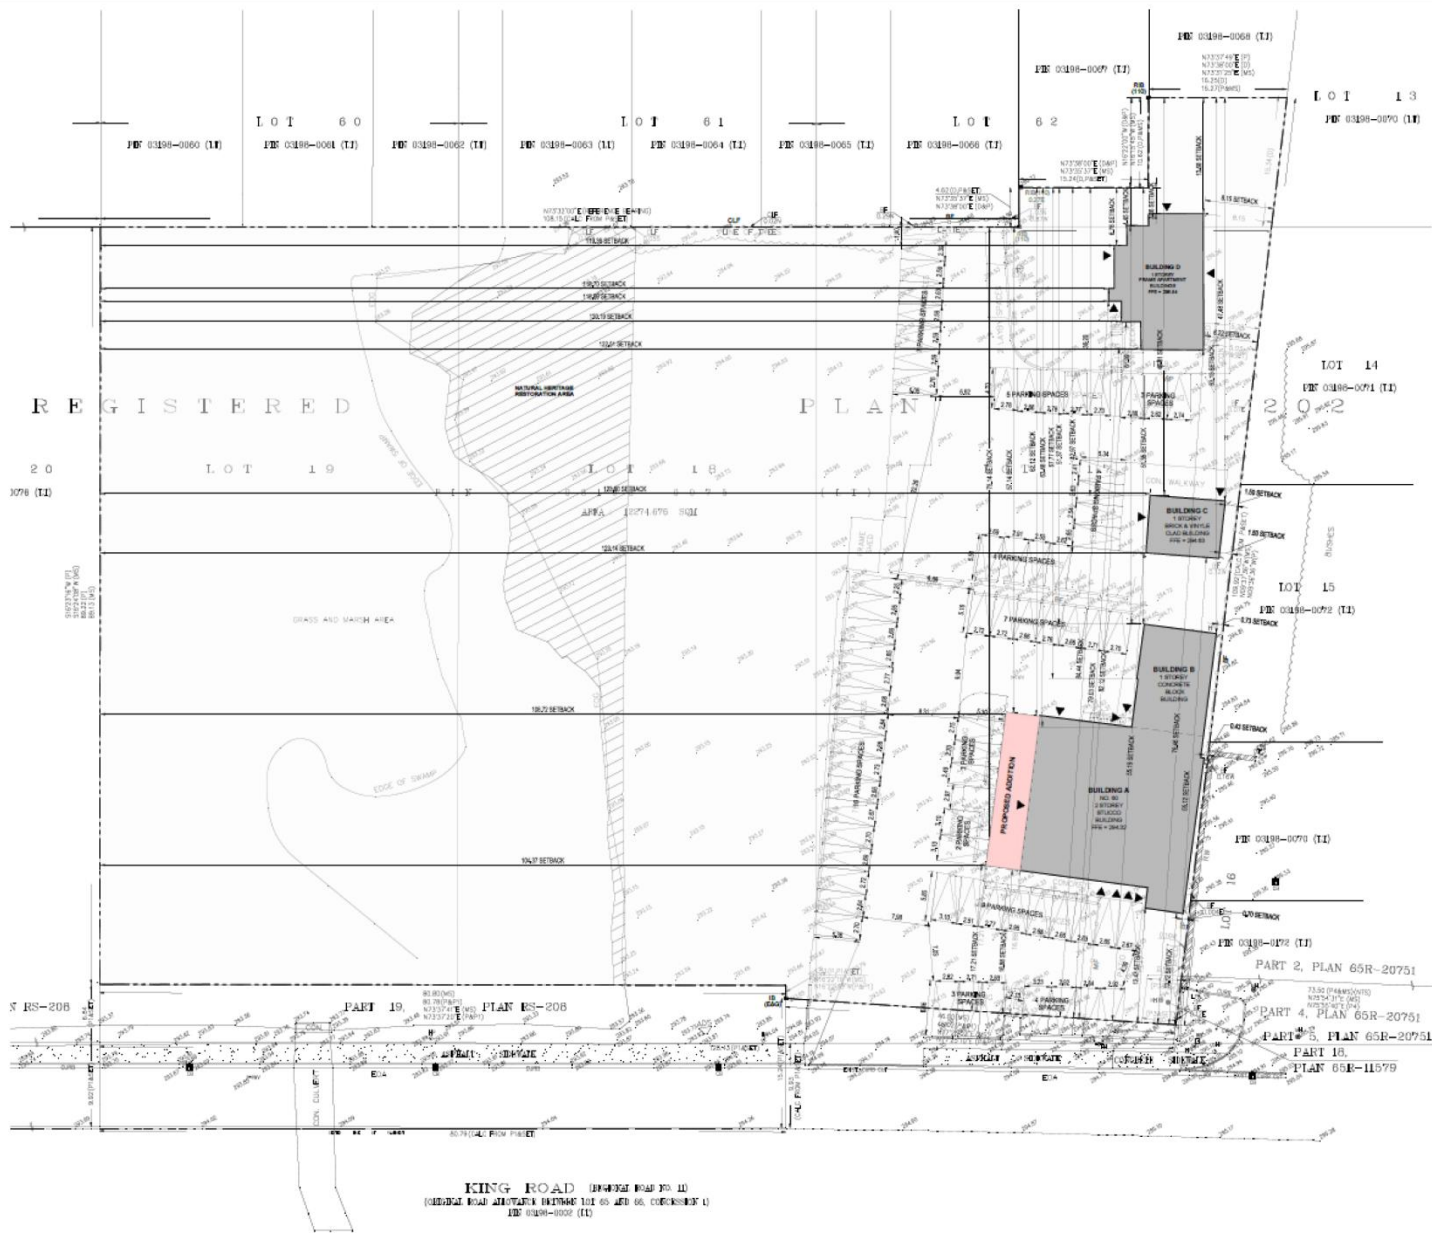

KING ROAD (HIGHWAY ROAD 104)
 (ORIGINAL ROAD ALTERNATE R/W/THAT 104 AS AFD 06, CONVERSION 1)
 IPE 03198-0008 (II)

60 King Road

DP/VC SRPI.23.040

BLOCK 1 File NO. ZBLA-22-0023

CITY OF RICHMOND HILL
 PLANNING AND INFRASTRUCTURE
 DEPARTMENT