


MAP 6 - PROPOSED DRAFT PLAN OF SUBDIVISION

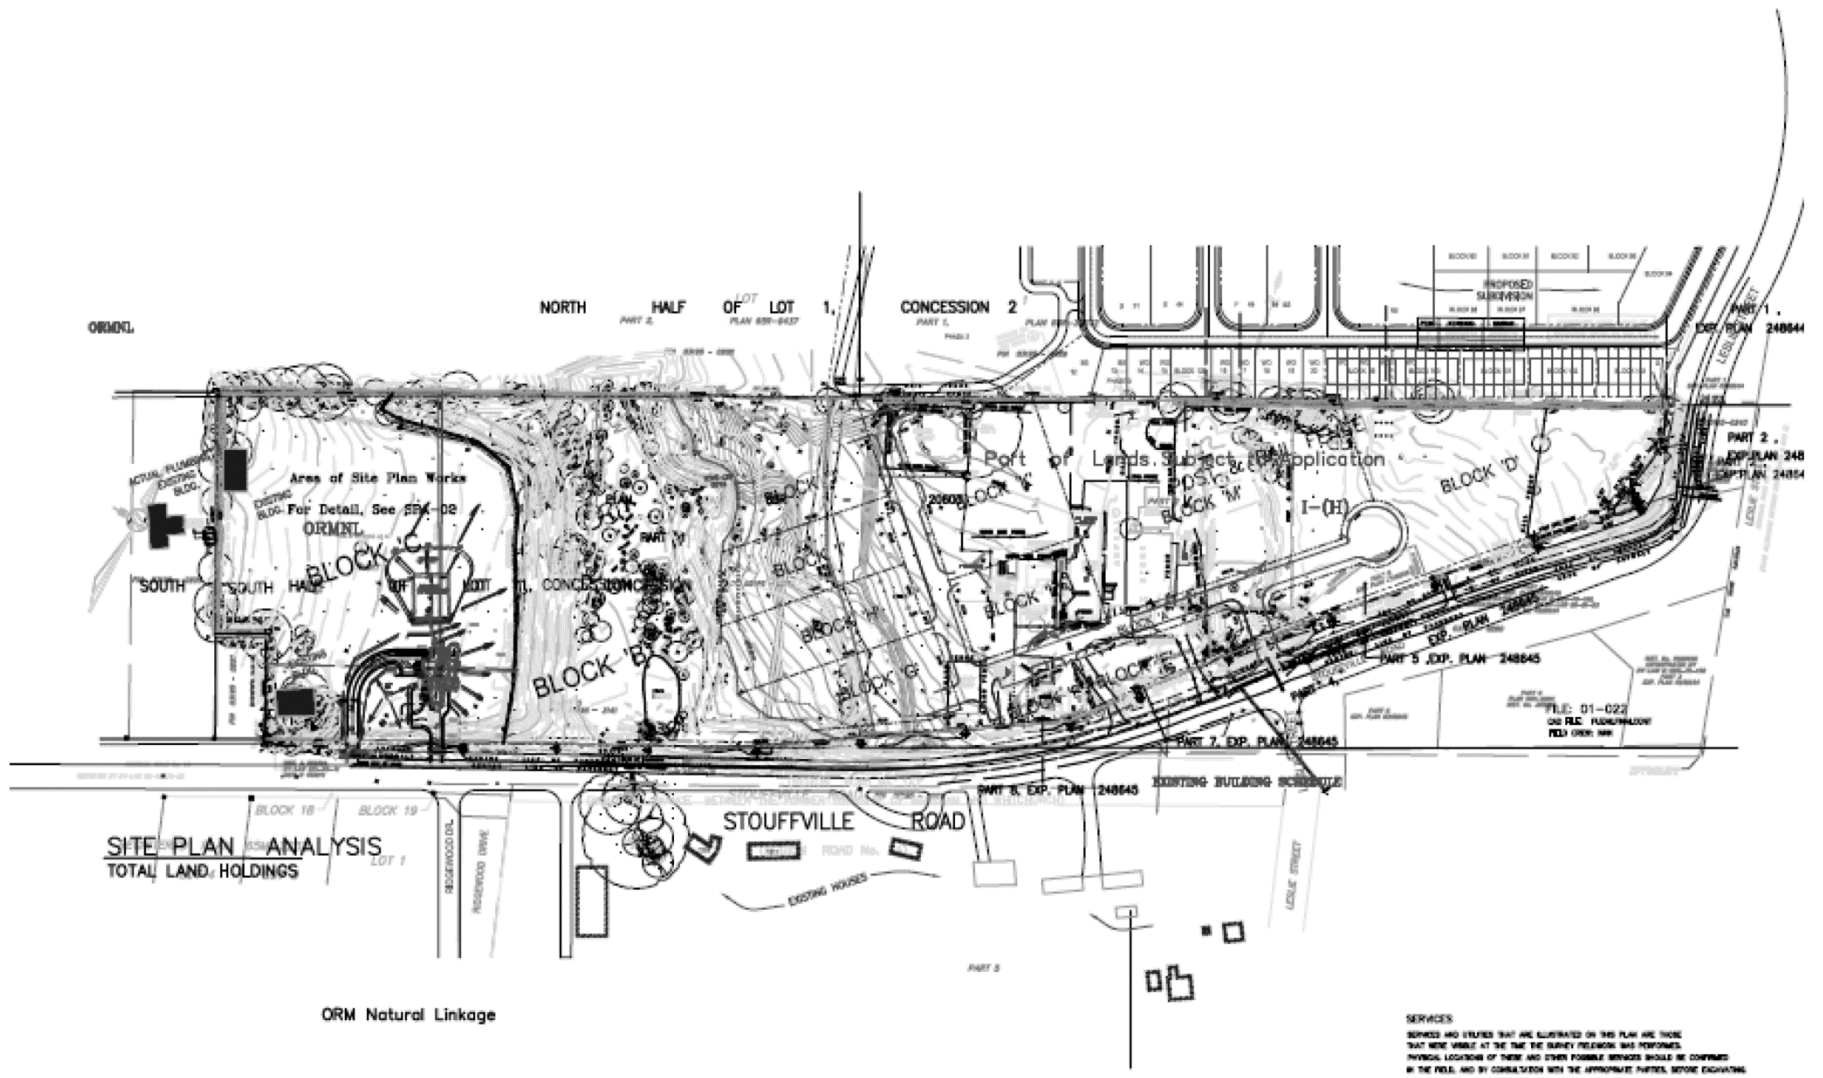

SITE PLAN ANALYSIS
TOTAL LAND HOLDINGS

ORM Natural Linkage

SERVICES
SERVICES AND UTILITIES THAT ARE ILLUSTRATED ON THIS PLAN ARE THOSE THAT WERE AVAILABLE AT THE TIME THE SURVEY FIELDWORK WAS PERFORMED. PHYSICAL LOCATIONS OF THESE AND OTHER POSSIBLE SERVICES SHOULD BE CONFIRMED BY THE FIELD, AND BY CONSULTATION WITH THE APPROPRIATE PARTIES, BEFORE EXCAVATING. THIS PLAN DOES NOT ILLUSTRATE UNDERGROUND SERVICES.

1200 and 1380 Stouffville Road

SRPI.23.050

BLOCK 6 File NO. D02-22006

CITY OF RICHMOND HILL
PLANNING AND INFRASTRUCTURE
DEPARTMENT